
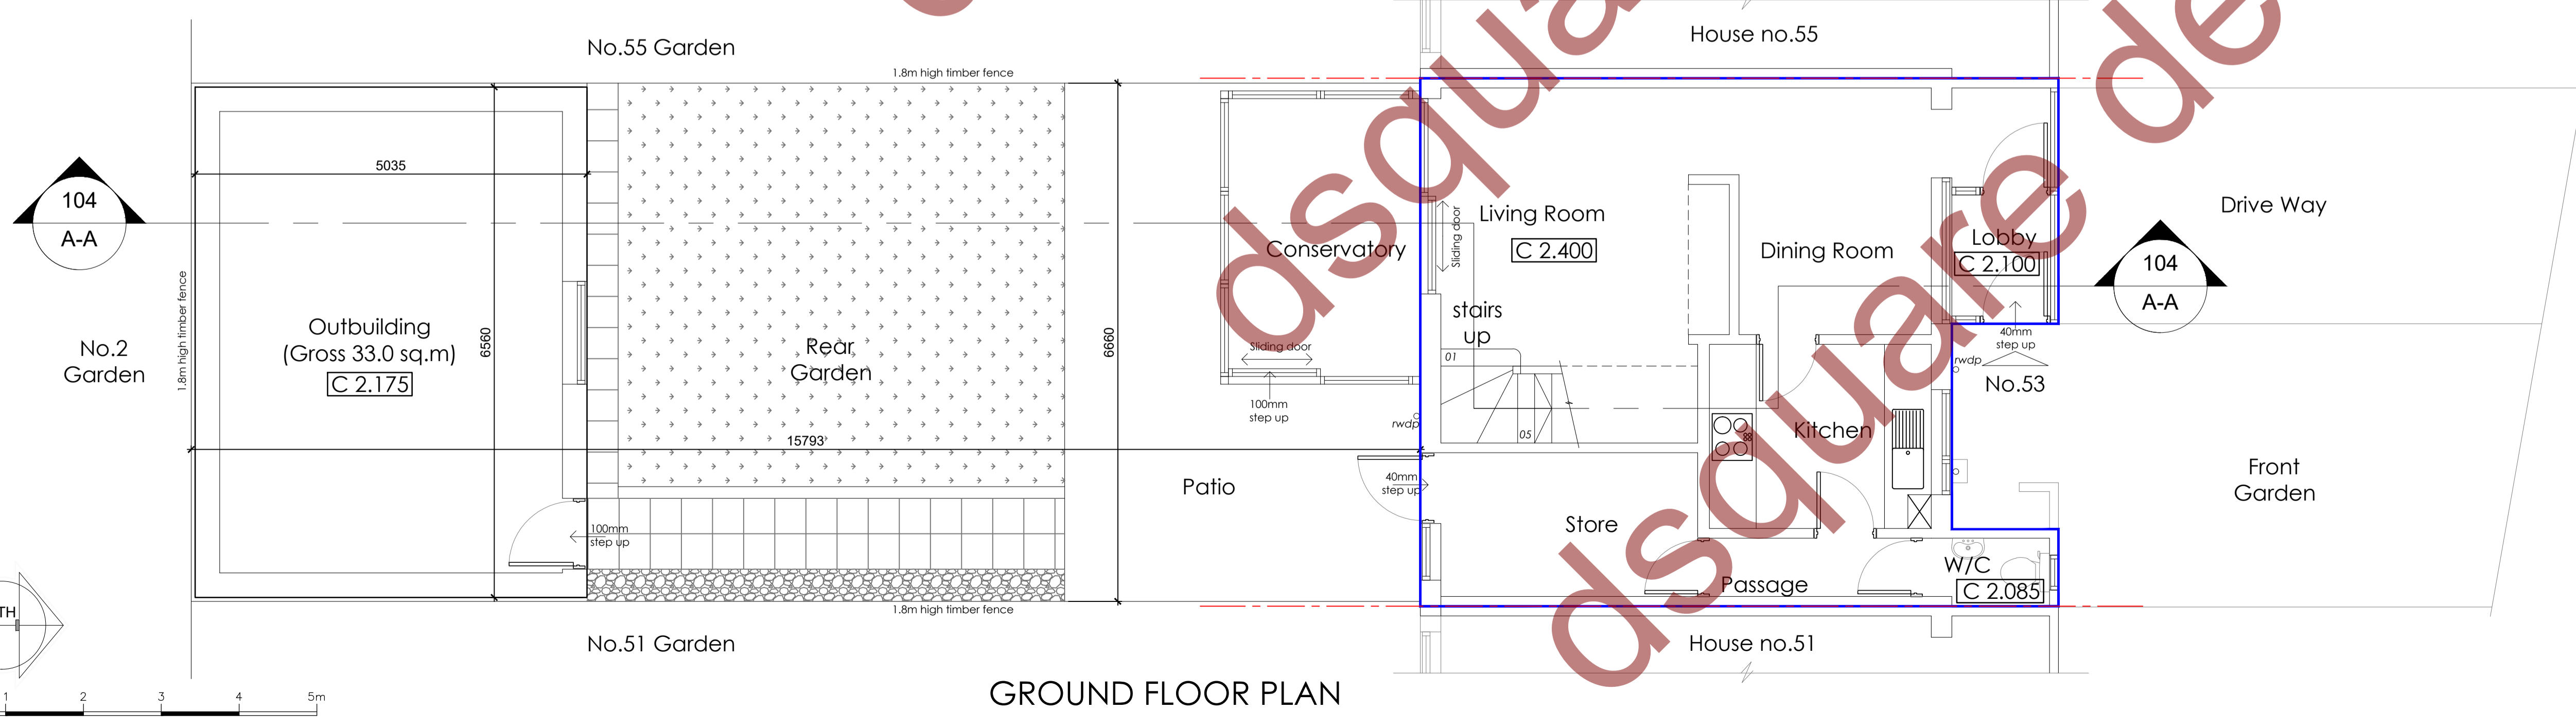


Plot Boundary line  
Existing Outline of Building

A1 Sheet Size

NOTES:  
1. All dimensions and levels are to be checked on site by the Main Contractor before work commences. The Architect is to be informed immediately of any discrepancies.  
2. All dimensions are in millimetres unless otherwise stated.  
3. All dimensions to be verified on site.  
© Copyright of dsquare design.

Rev	Date	Notes
P01	27/02/18	ISSUED FOR PLANNING
P02	06/03/18	PLANNING OFFICER'S COMMENTS INCORPORATED
P03	07/03/18	DRAWING NO. AMENDED

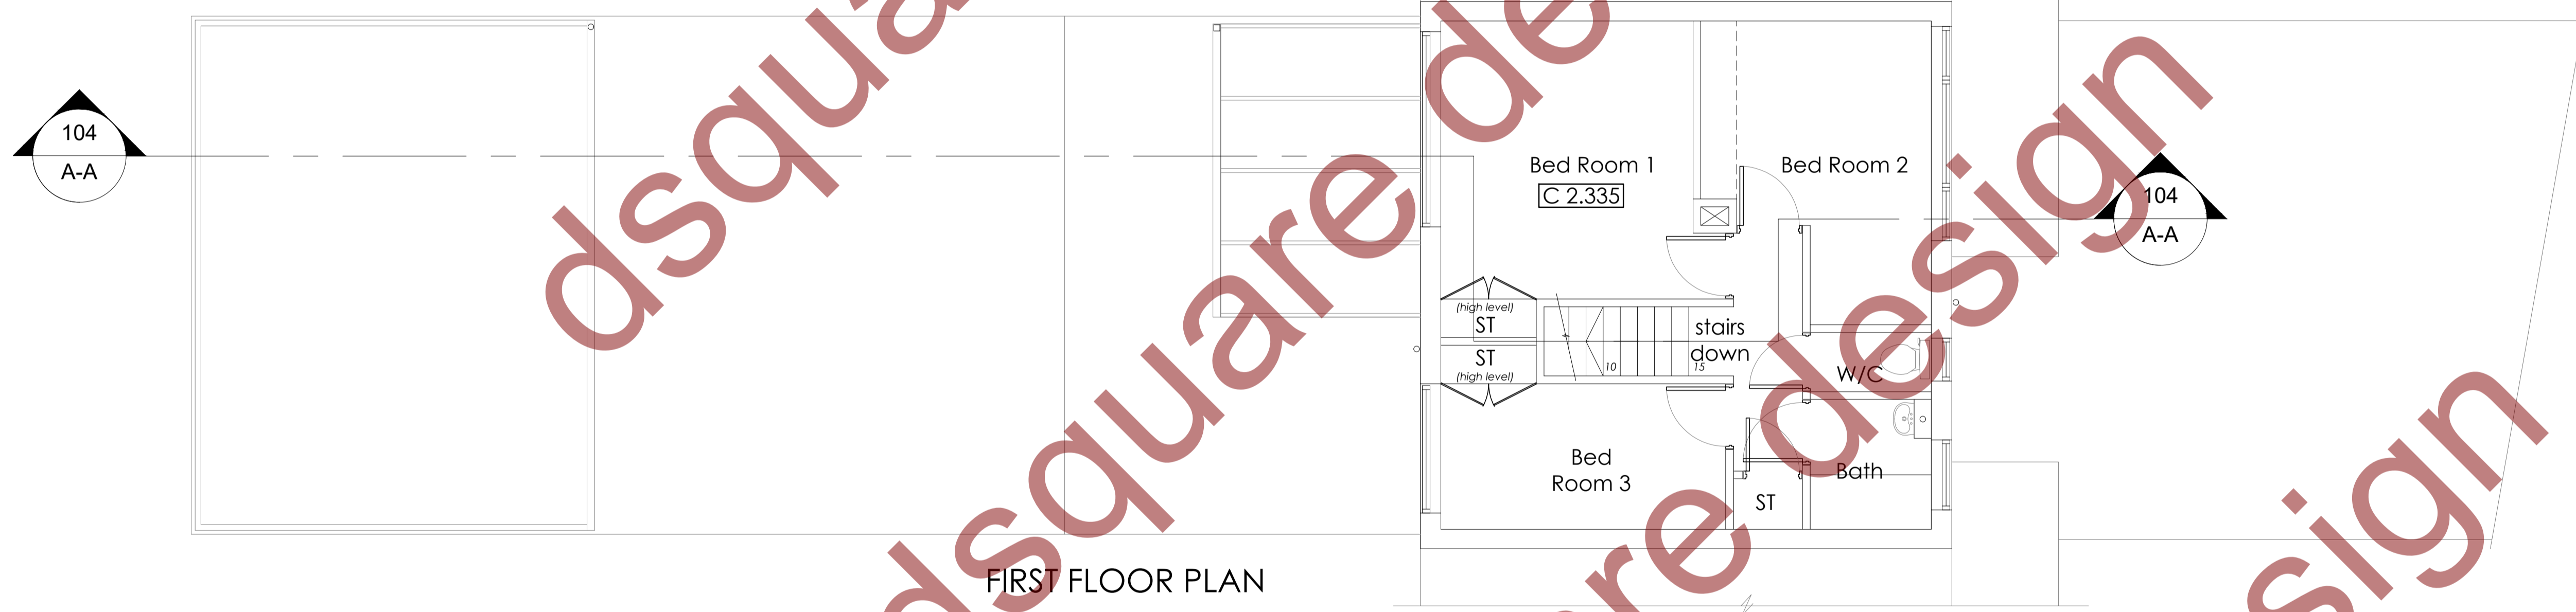

Status  
**Planning Issue**

Project  
53, Woods Avenue  
Hatfield  
Herts AL10 8QF

Client  
Mr.&Mrs. Hasiza

Title  
Existing Floor Plans

Scale  
1:50 at A1

Date  
11/11/2017

Drawing Number  
012018-101

Revision  
P03

dsquare design  
architectural drawing services  
EMAIL: enquiries@dsquaredesign.co.uk  
www.dsquaredesign.co.uk  
Phone: 07896241005

