



- NOTES:
- All dimensions and levels are to be checked on site by the Main Contractor before work commences. The Architect is to be informed immediately of any discrepancies.
  - Do not scale this drawing, use written dimensions only.
  - All dimensions are in millimetres unless otherwise stated.
  - All dimensions to be varied on site.
- © Copyright of dsquare design.

Rev	Date	Notes
P01	29/07/18	ISSUED FOR PLANNING


- LEGEND:
- RWP - Rain Water Down Pipe
  - RWO - Rain Water Outlet
  - +0.000 Levels from Datum
  - - - Plot Boundary line

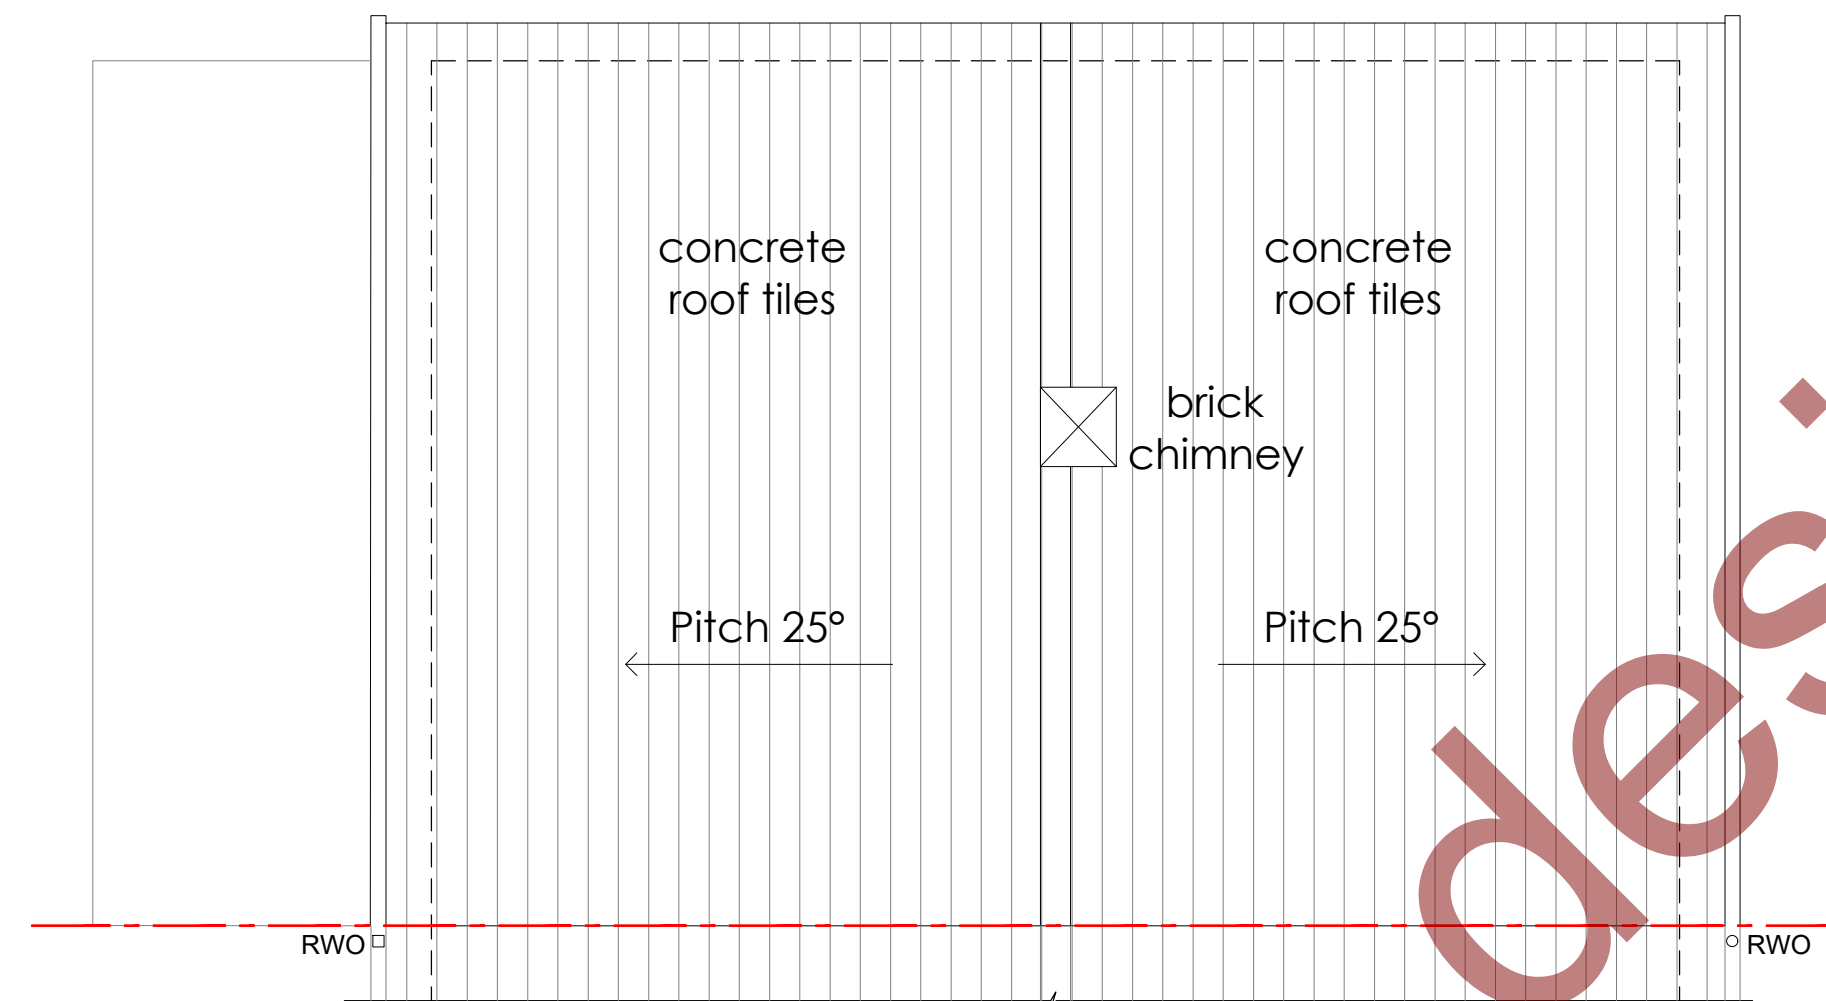


2 - ROOF PLAN

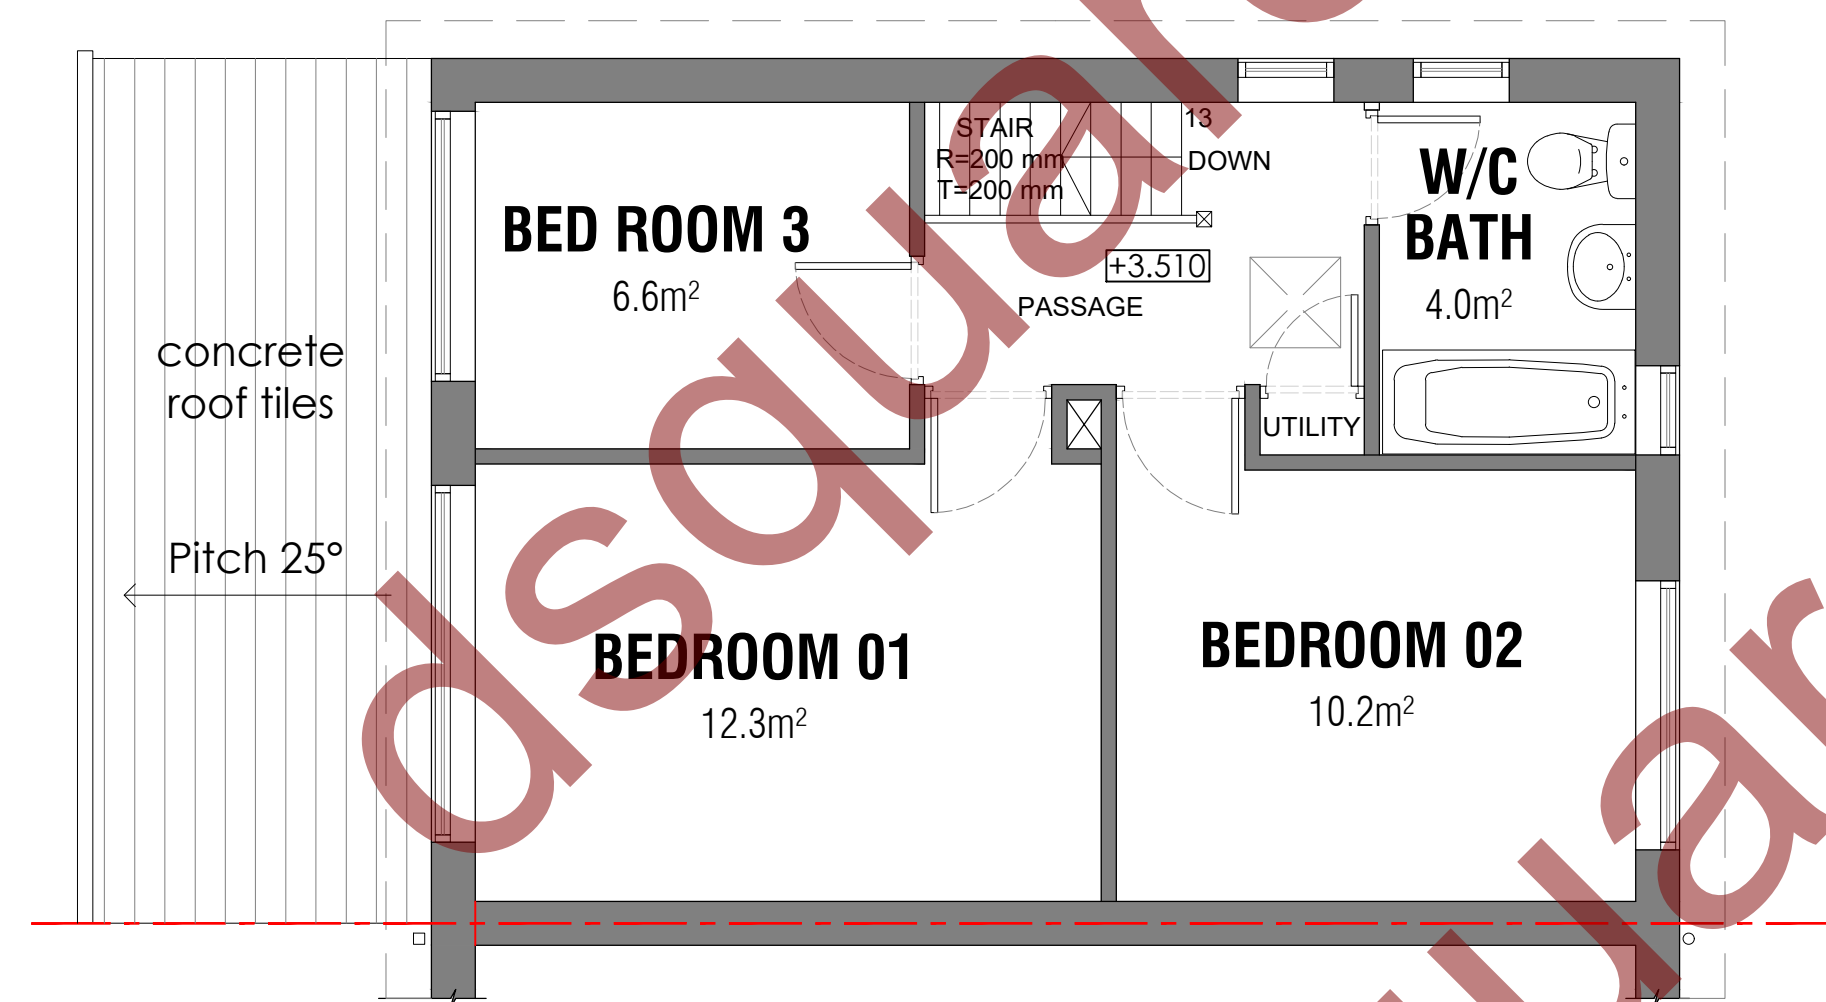

1 - FIRST FLOOR PLAN

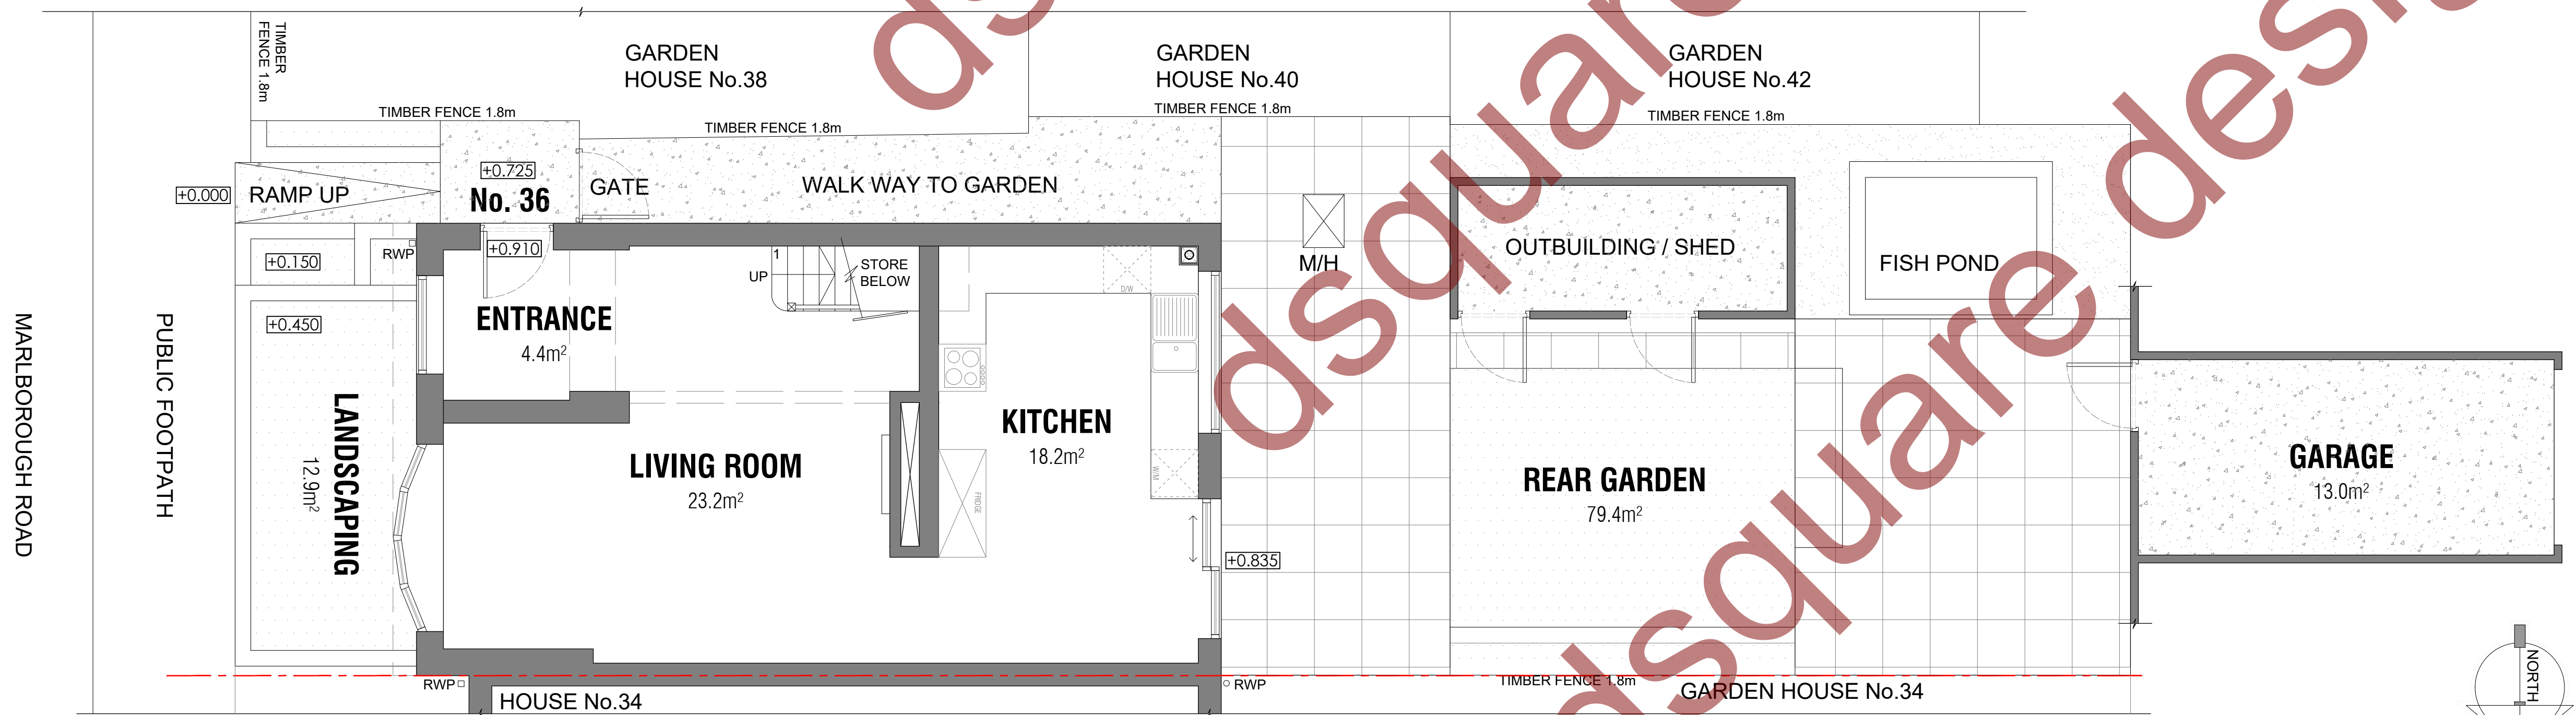

0 - GROUND FLOOR PLAN

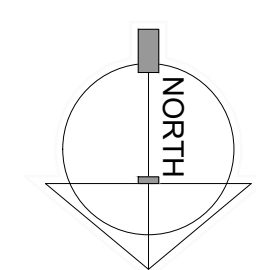

Status: For Planning

Project: 36, Marlborough Road  
Stevenage  
Herts SG2 9HN

Client: Mr. & Mrs. Hayden

Title: Existing Floor Plans

Scale: 1:50 at A1 Drawn by: DD

Date: 10/06/18

Drawing Number: 22018-101 Revision: P01

**dsquare design**  
architectural drawing services

EMAIL: enquiries@dsquaredesign.co.uk  
website: www.dsquaredesign.co.uk  
Phone: 07896241005