

**LEGEND:**

- B1 MAIN WALL FACING BRICKS TO MATCH EXISTING.  
FINISH - BAGGERIDGE TUSCAN RED MULTI
- B2 DETAIL AND PLINTH BRICKS BELOW GROUND  
LEVEL TO MATCH EXISTING.  
FINISH - KEMPSTON ASHBY LIGHT BUFF
- R1 ROOF TILES  
REDLAND MINI STONE WORLD SLATE GREY


**NOTES:**

1. All dimensions and levels are to be checked on site by the Main Contractor before work commences. The Architect is to be informed immediately of any discrepancies.
  2. Do not scale this drawing, use written dimensions only.
  3. All dimensions are in millimetres unless otherwise stated.
  4. All dimensions to be verified on site.
- Copyright of dsquare design.  
If in doubt, ask before action.

Scale:


1:100	m	0	1000	2000	3000	4000	5000
1:200	m	0	1000	2000	3000	4000	5000
1:500	M	0	5	10	15	20	25
1:1250	M	0	5	10	15	20	25

Rev	Date	Description
P01	DD 05/09/18	Issued for Planning

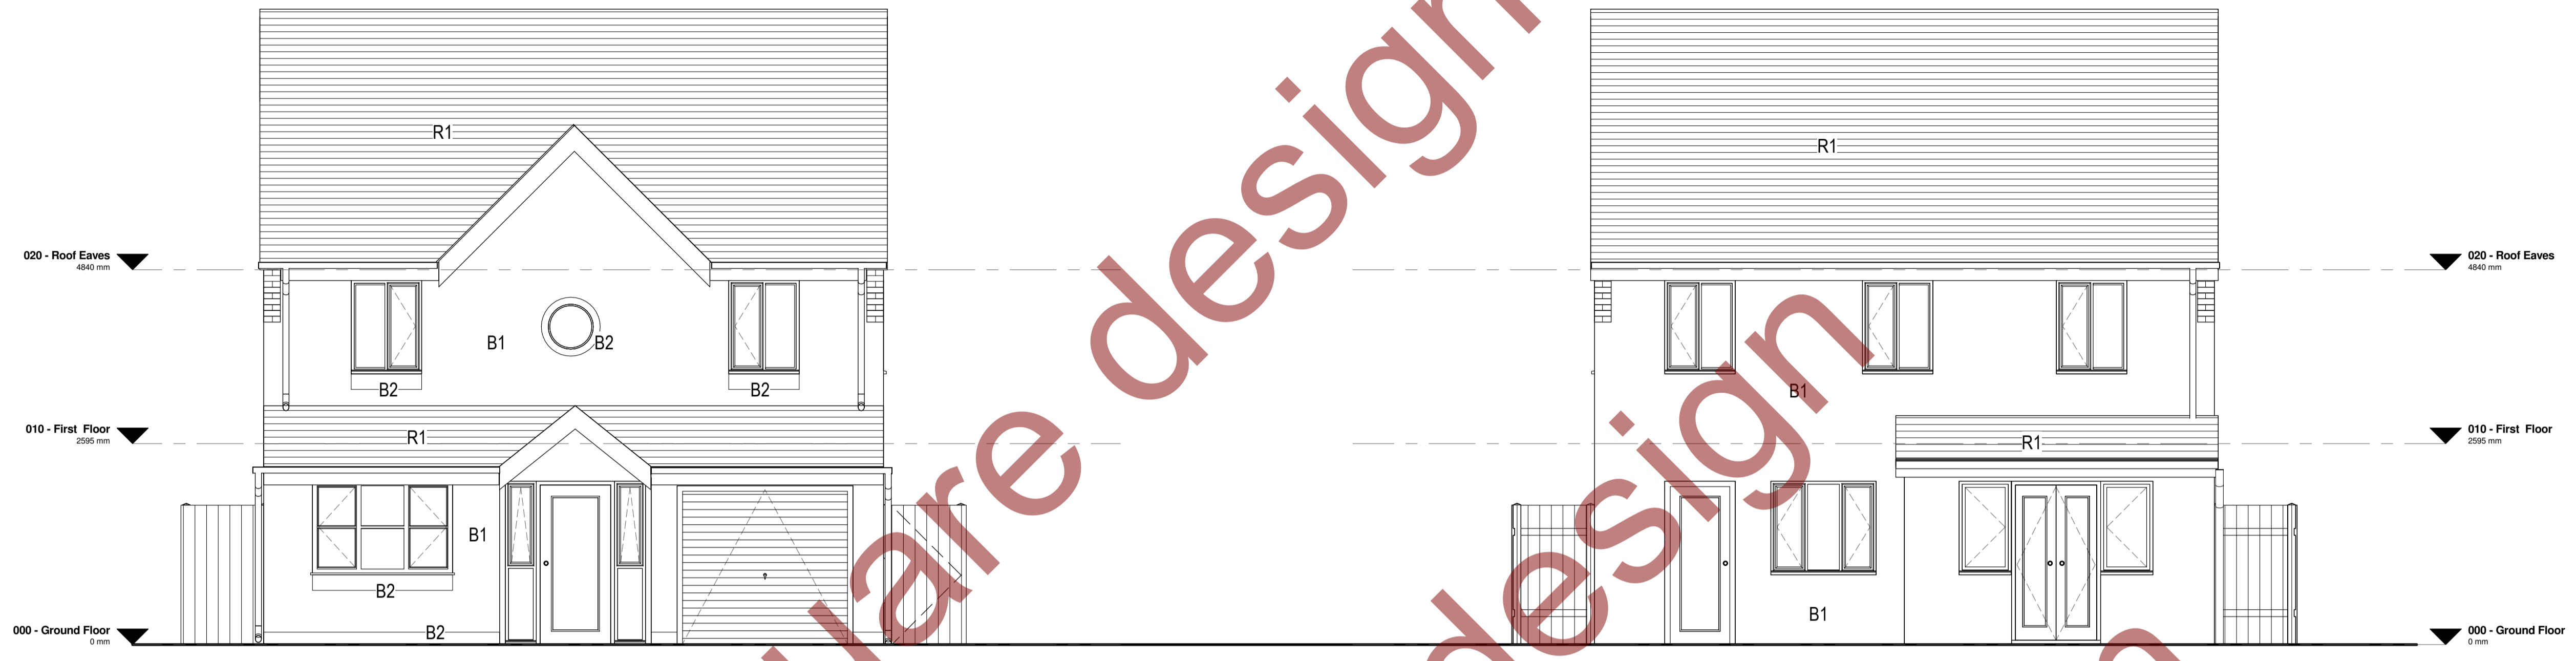

**1 Front Elevation\_South East Facing**  
1 : 50

**2 Rear Elevation\_North West Facing**  
1 : 50

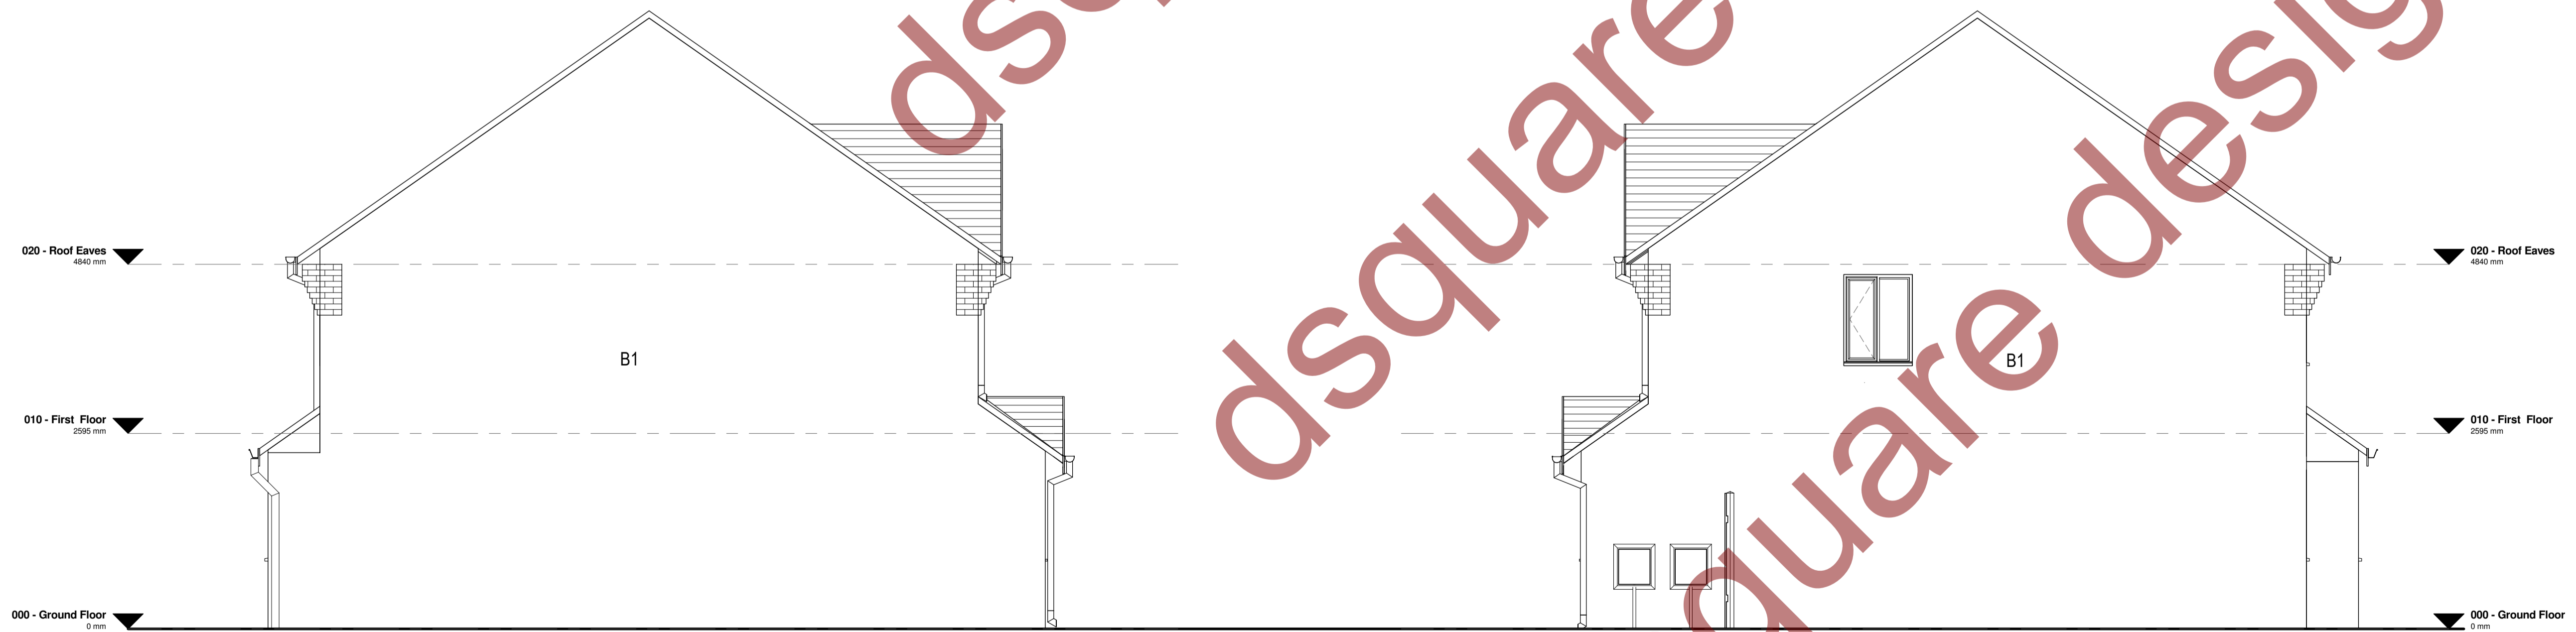

**3 Left Side Elevation\_South West Facing**  
1 : 50

**4 Right Side Elevation\_North East Facing**  
1 : 50

<b>STATUS</b>	Planning
---------------	----------

<b>PROJECT</b>	13, Brabazon Close Shortstown Beds MK42 0FL
----------------	---

<b>CLIENT</b>	Paul Donnelly
---------------	---------------

<b>TITLE</b>	Existing Elevations
--------------	---------------------

<b>SCALE</b>	1 : 50 @A1	<b>DRAWN</b>	DD
<b>DATE</b>	05/08/2018	<b>REV.</b>	P01

<b>DRAWING NUMBER</b>	32018/ 103
-----------------------	------------

**D<sup>2</sup>** dsquare design  
architectural drawing services

email: enquiries@dsquaredesign.co.uk  
www.dsquaredesign.co.uk  
Phone: 07896241005