


Scale 1:200

Site Boundary

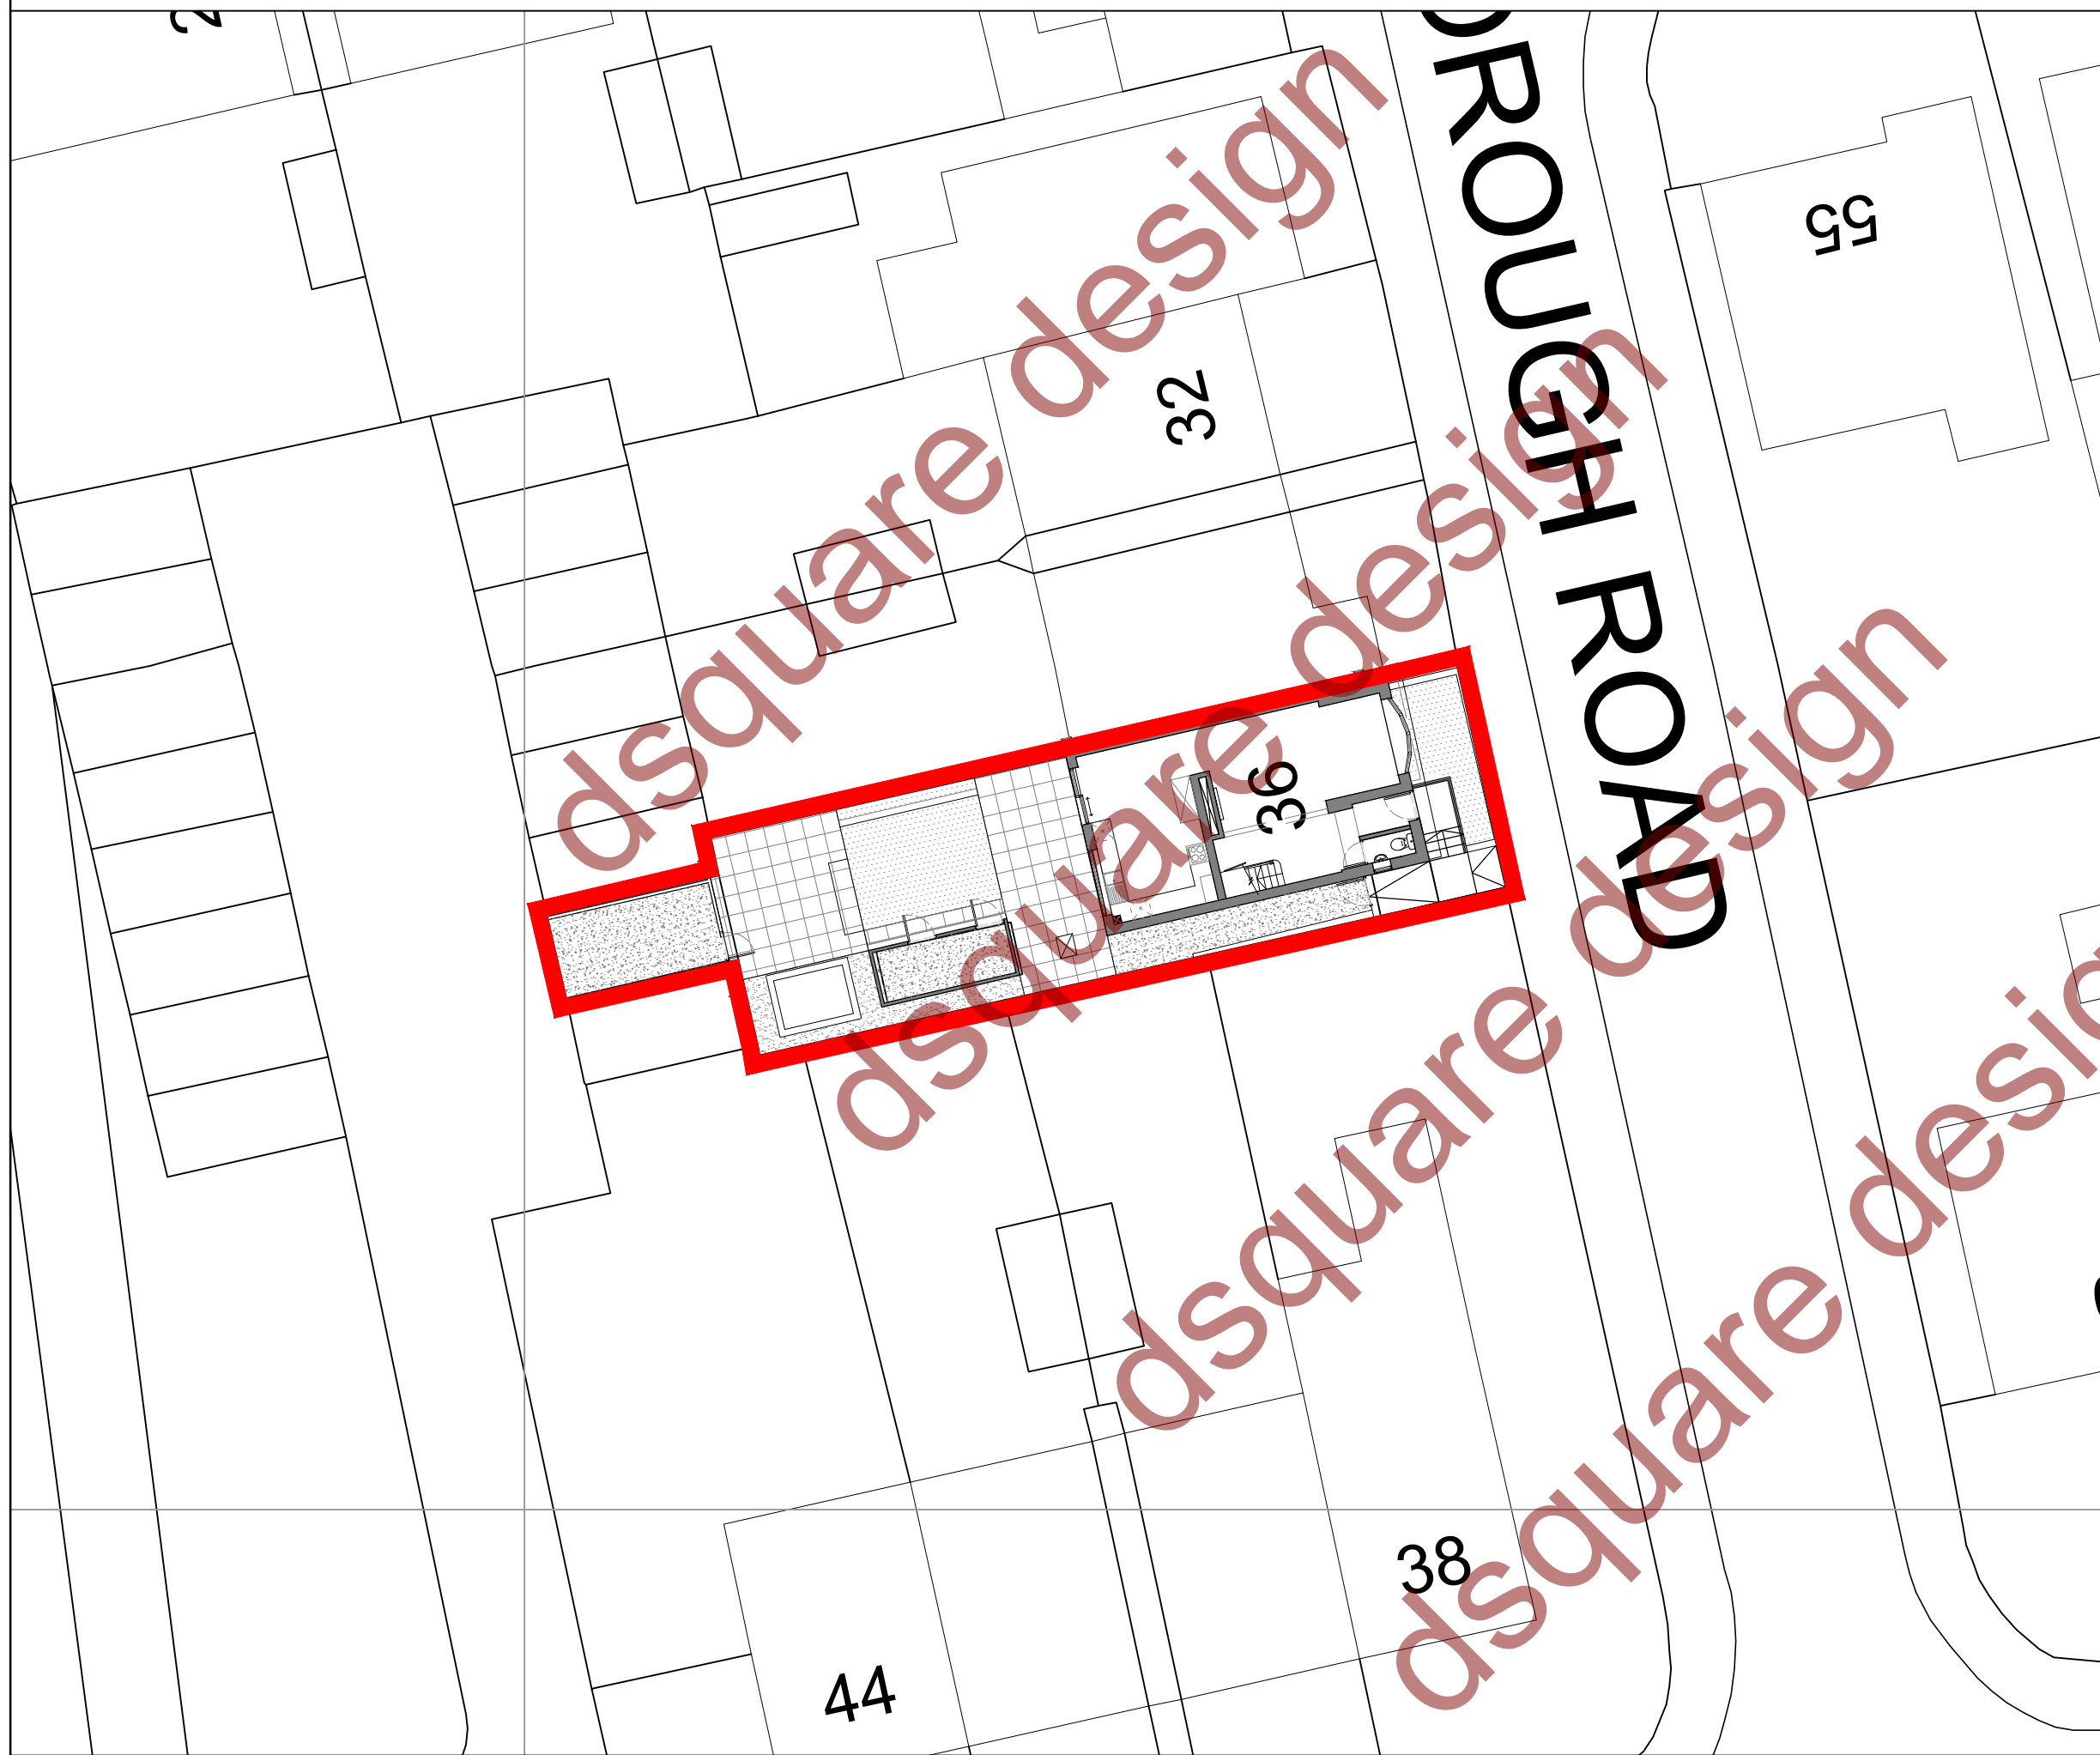

A3 Sheet Size

NOTES:
 1. All dimensions and levels are to be checked on site by the Main Contractor before work commences. The Architect is to be informed immediately of any discrepancies.
 2. All dimensions are in millimetres unless otherwise stated.
 3. All dimensions to be varied on site.
 © Copyright of DSquare Design.

Rev	Date	Notes
P01	29/07/18	ISSUED FOR PLANNING

Status **For Planning**

Project 36, Marlborough Road
 Stevenage
 Herts SG2 9HN

Client Mr. & Mrs. Hayden

Title Proposed Site Plan

Scale 1:200 at A3 Drawn by DD
 Date 28/07/2018

Drawing Number 022018-104 Revision P01

dsquare design
 architectural drawing services

EMAIL: enquiries@dsquaredesign.co.uk
 www.dsquaredesign.co.uk
 Phone: 07896241005

