



NOTES:

- All dimensions and levels are to be checked on site by the Main Contractor before work commences. The Architect is to be informed immediately of any discrepancies.
  - Do not scale this drawing, use written dimensions only.
  - All dimensions are in millimetres unless otherwise stated.
  - All dimensions to be varied on site.
- Copyright of dsquare design.  
If in doubt, ask before action.


Scale:

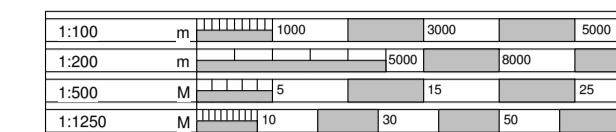


— PLOT BOUNDARY

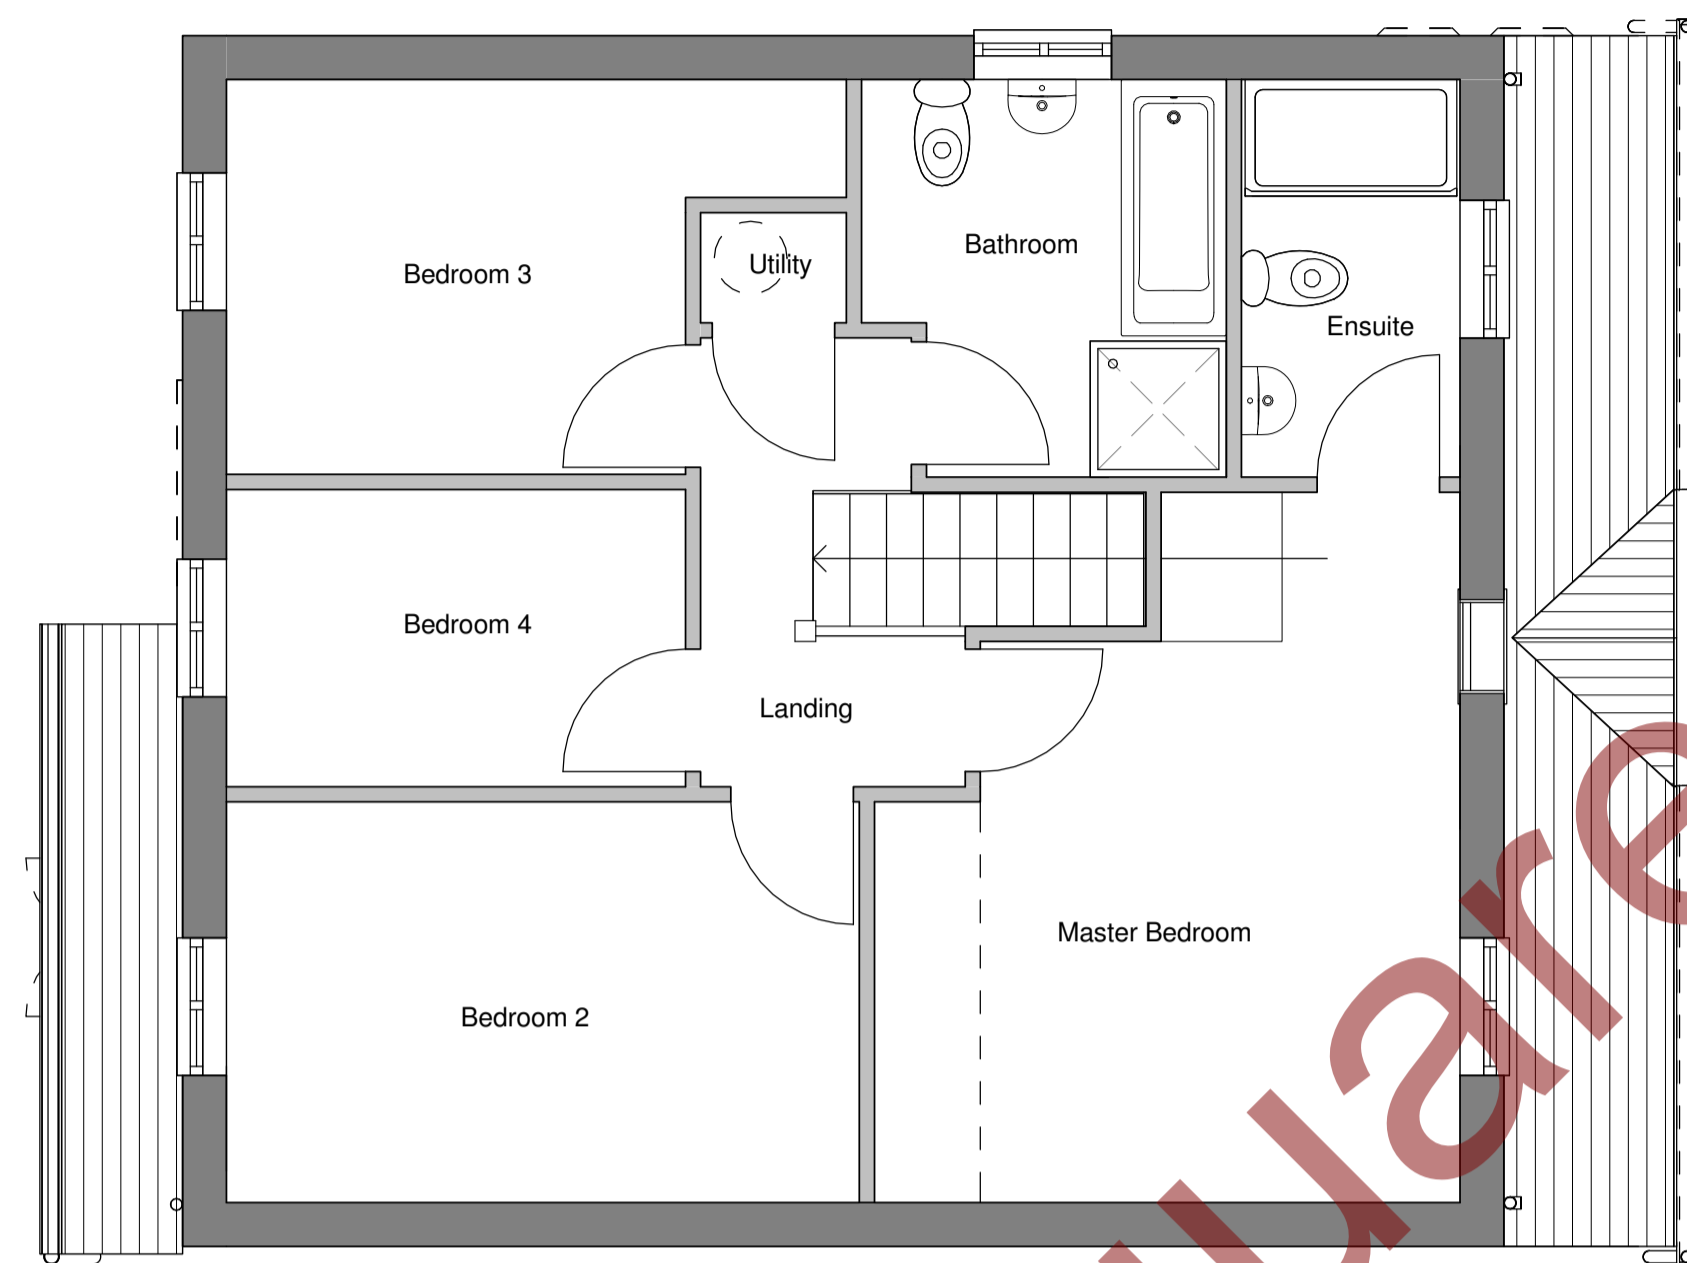

**2 Existing First Floor**  
1 : 50

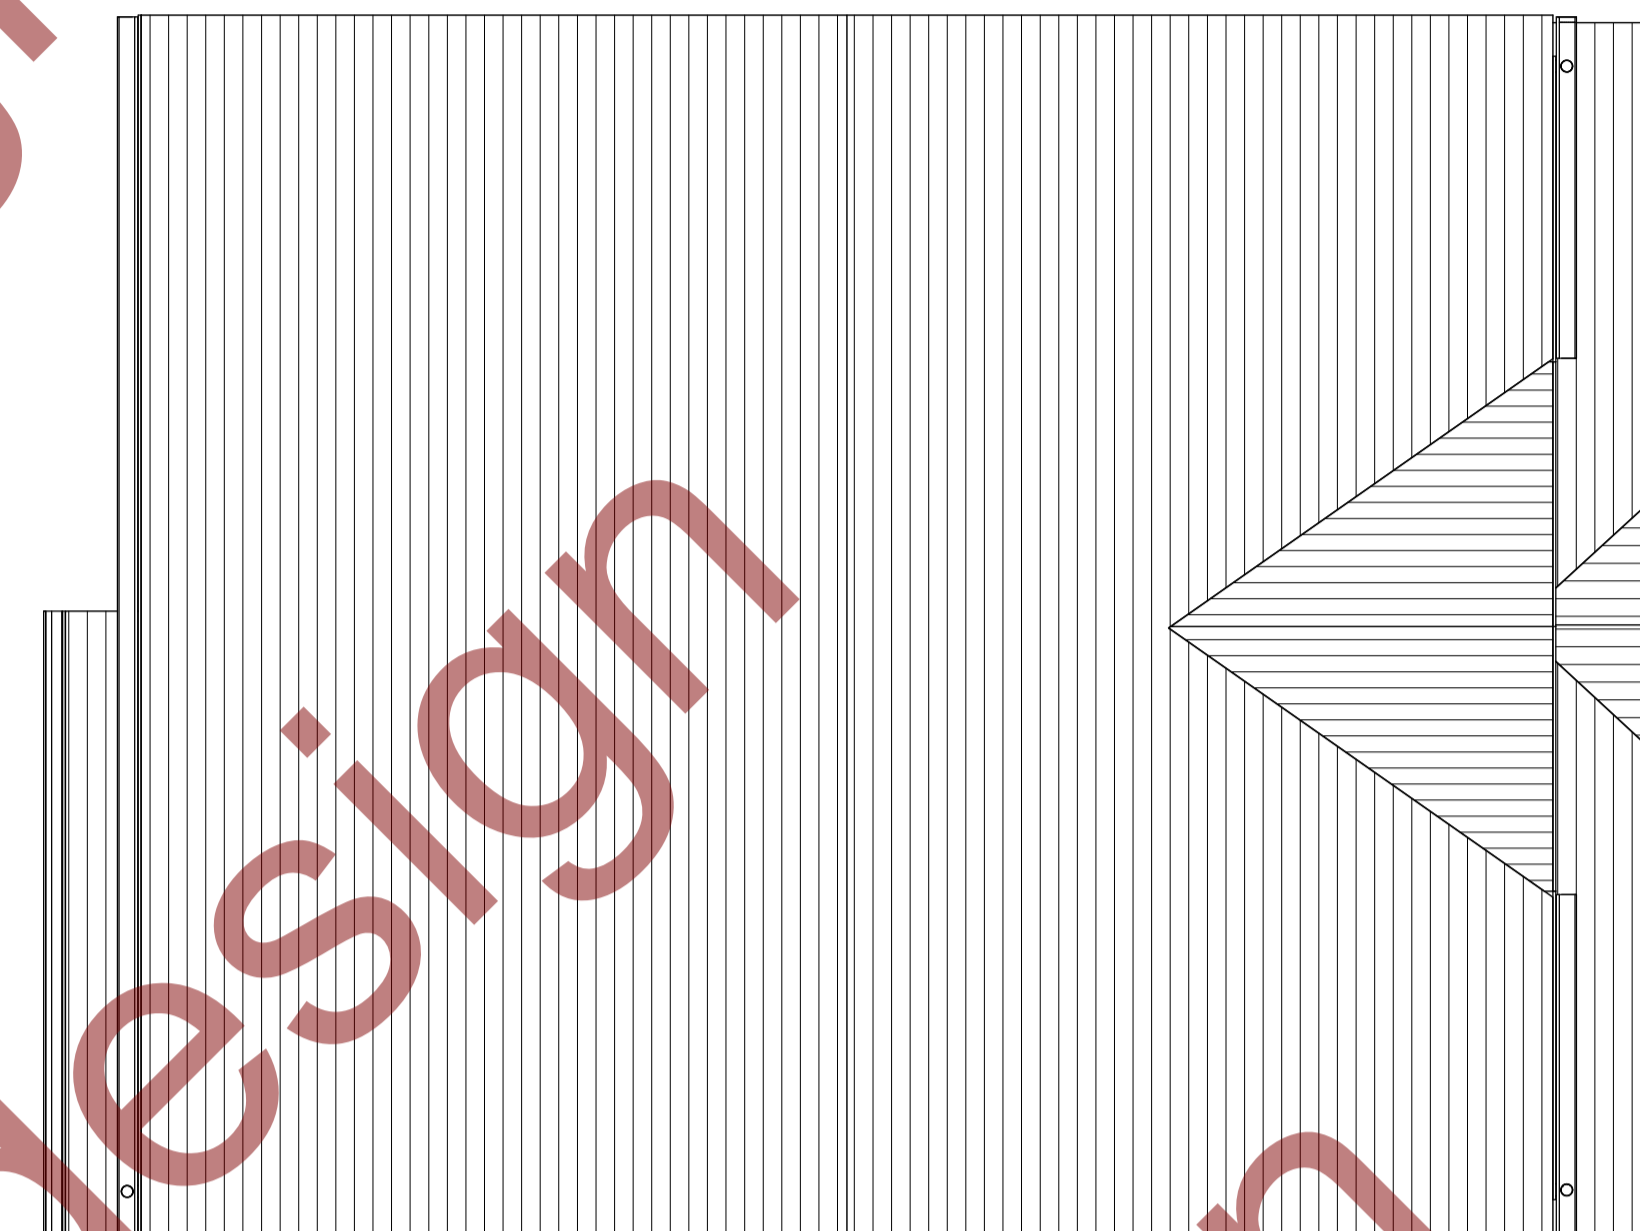

**3 Existing Roof**  
1 : 50

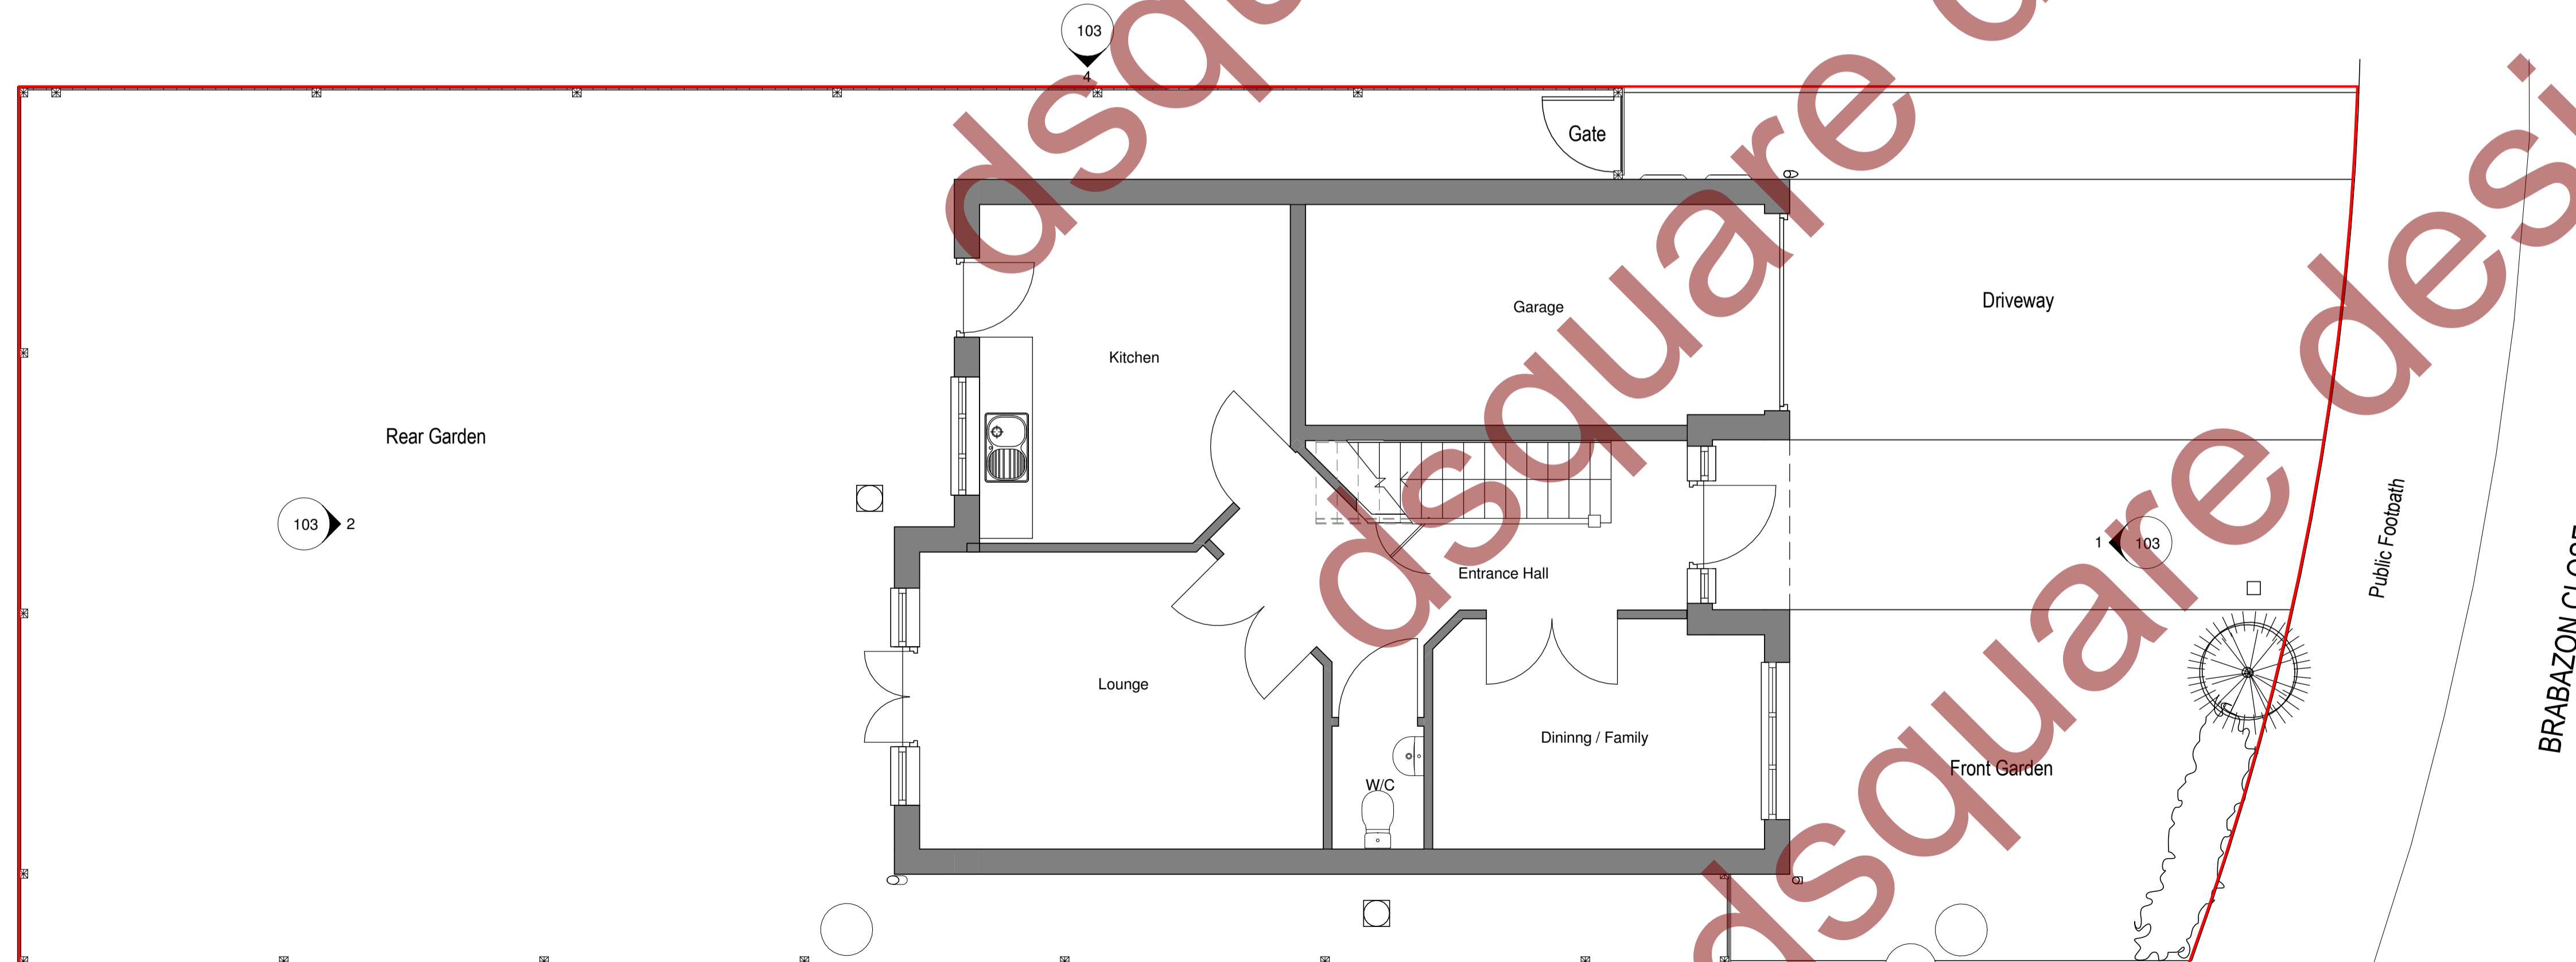

**1 Existing Ground Floor**  
1 : 50

STATUS  
**Planning**

PROJECT  
13, Brabazon Close  
Shortstown  
Beds MK42 0FL

CLIENT  
Paul Donnelly

TITLE  
**Existing Floor Plans**

SCALE  
1 : 50 @A1 DRAWN DD

DATE  
14/08/18 REV. P01

DRAWING NUMBER  
**32018/ 101**

**d<sup>2</sup> square design**  
architectural drawing services

email: enquiries@dsquaredesign.co.uk  
www.dsquaredesign.co.uk  
Phone: 07896241005