



104  
B-B

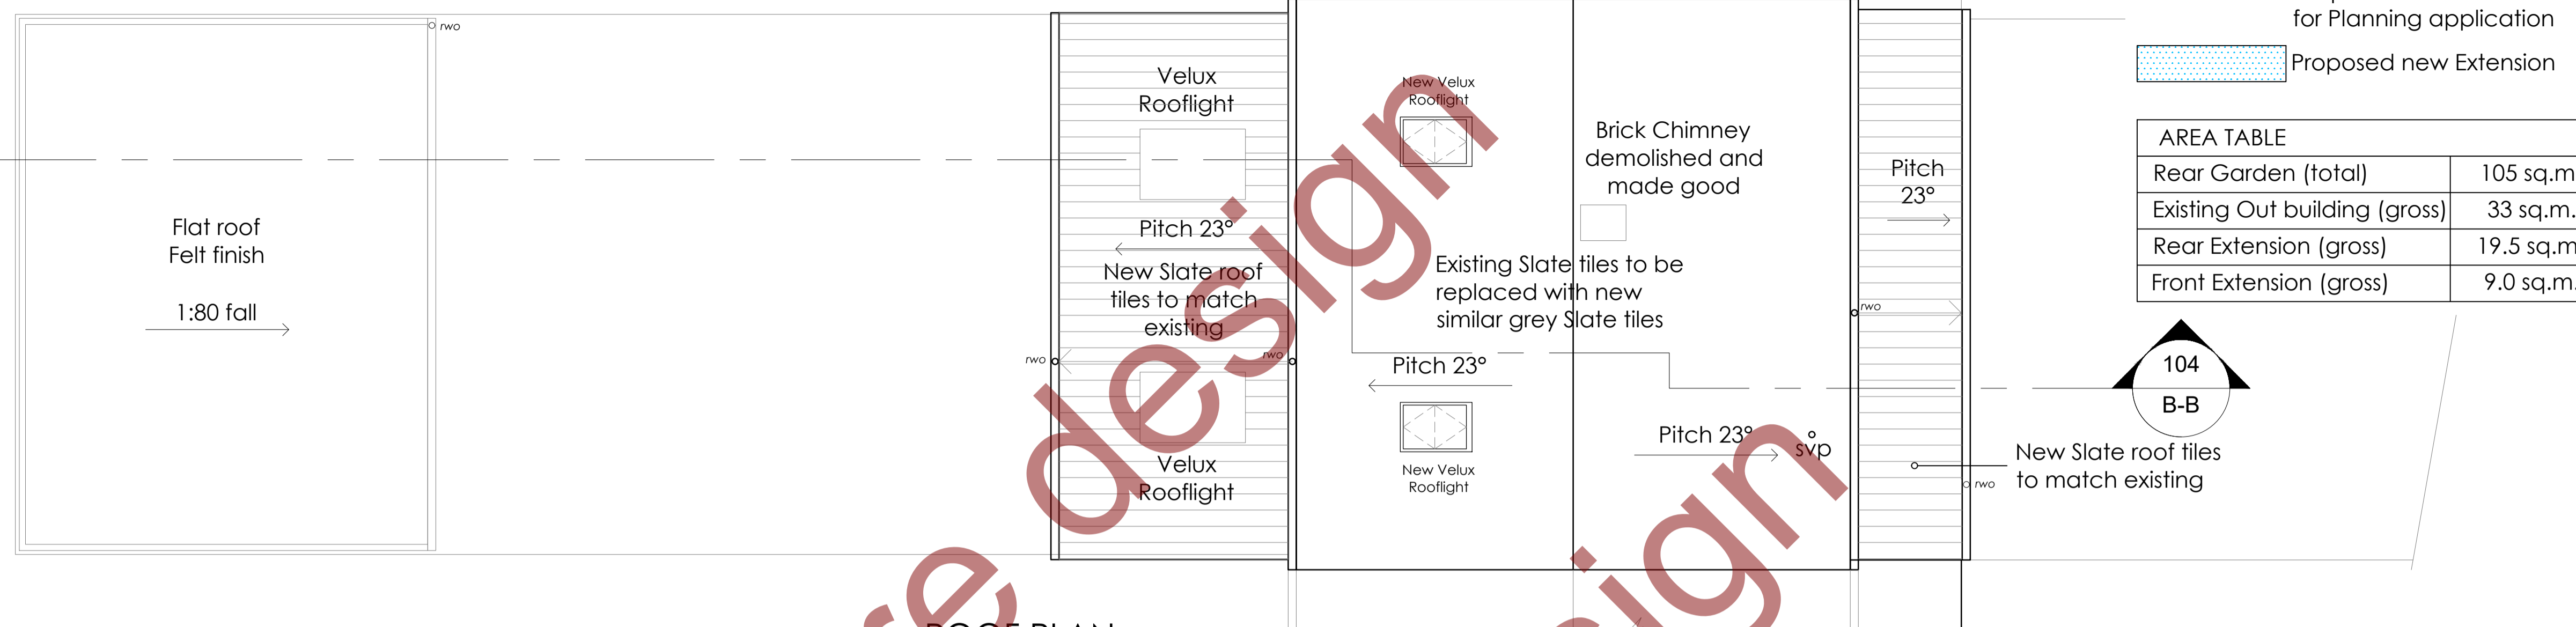


ROOF PLAN

104  
B-B

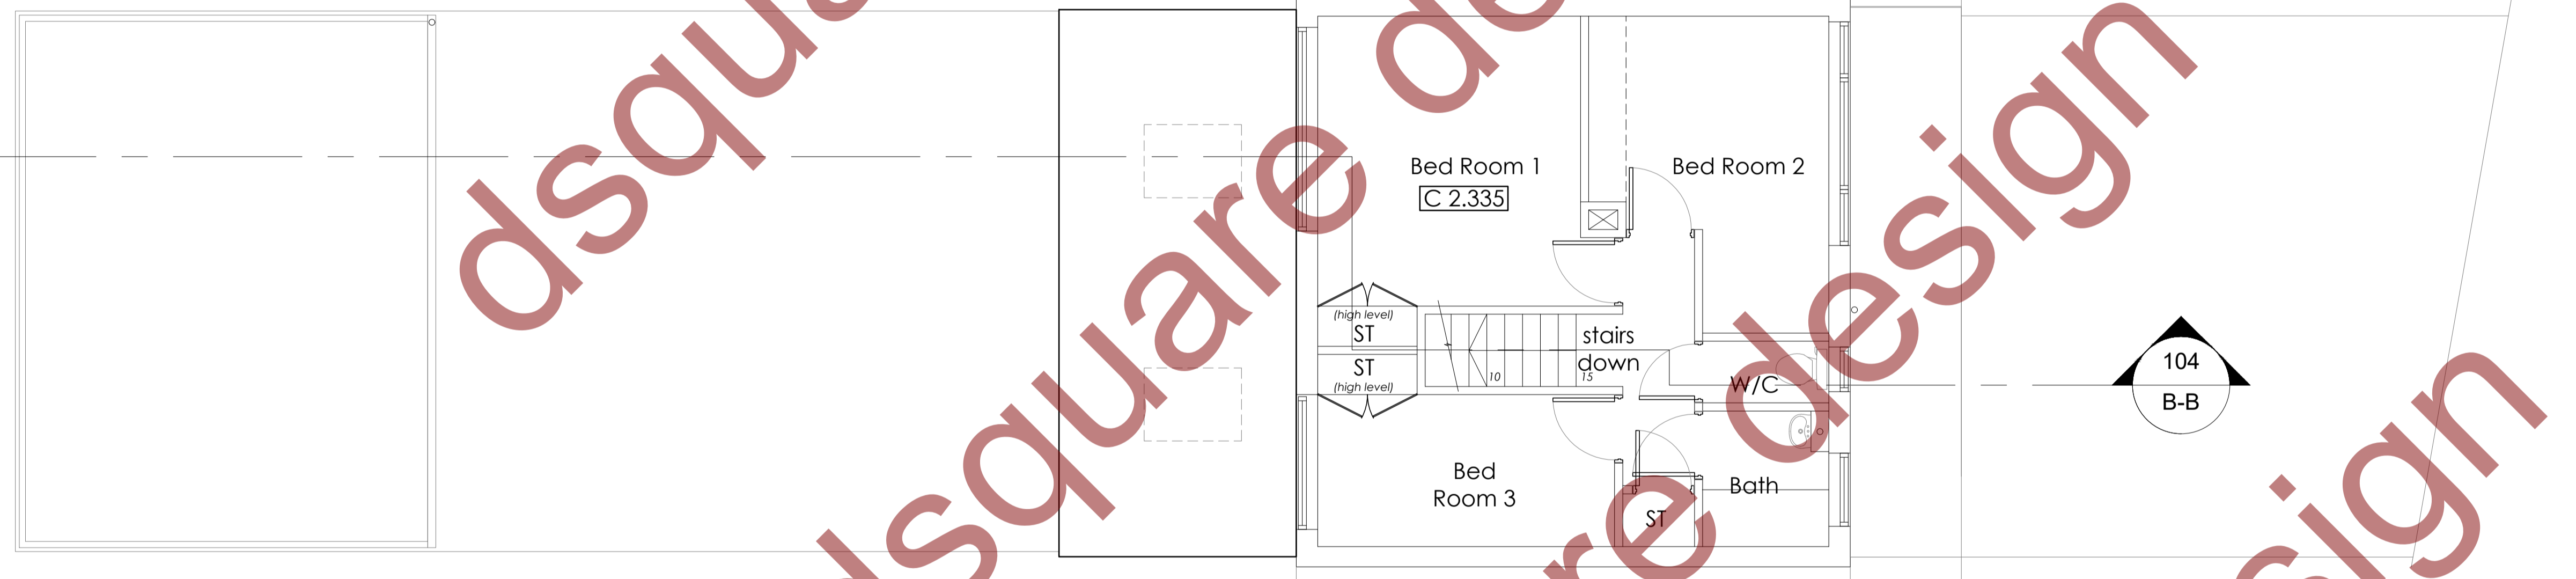


FIRST FLOOR PLAN

104  
B-B

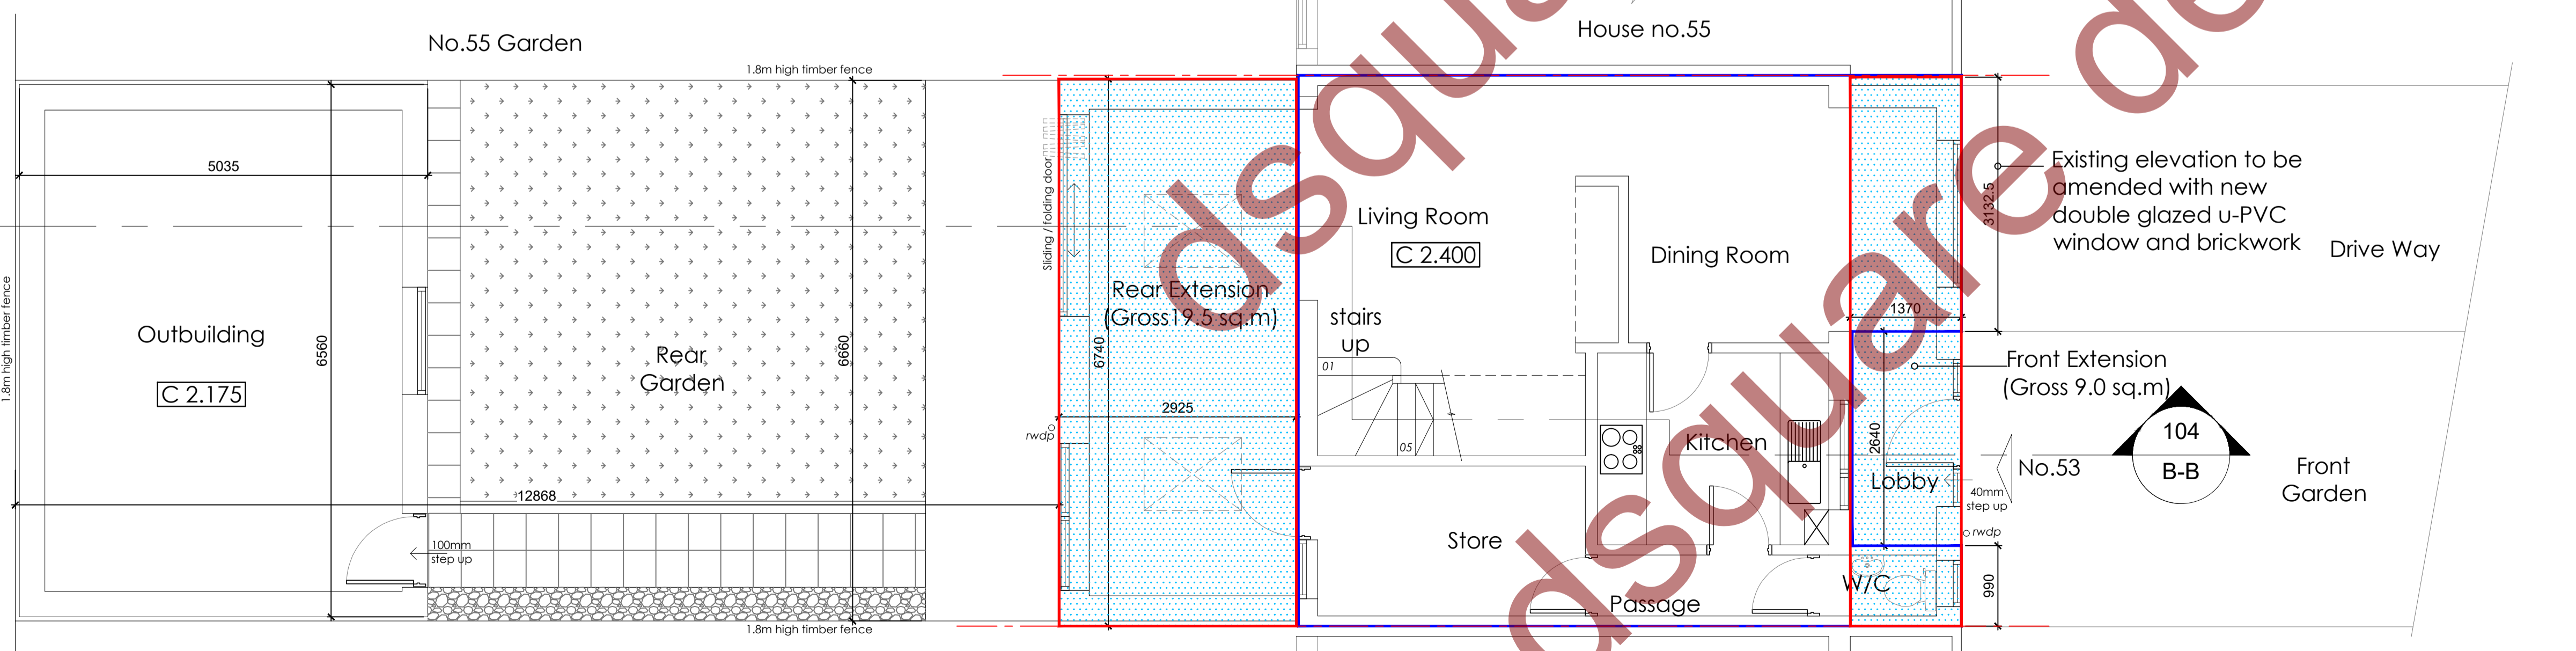

GROUND FLOOR PLAN

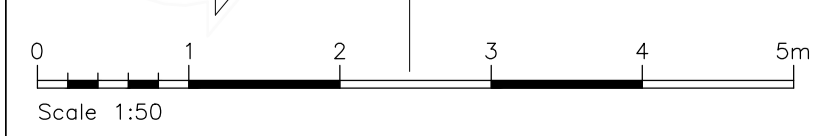

- Plot Boundary line
- Existing Outline of Building
- Proposed Extension line for Planning application
- Proposed new Extension

AREA TABLE	
Rear Garden (total)	105 sq.m.
Existing Out building (gross)	33 sq.m.
Rear Extension (gross)	19.5 sq.m.
Front Extension (gross)	9.0 sq.m.

A1 Sheet Size

NOTES:

- All dimensions and levels are to be checked on site by the Main Contractor before work commences. The Architect is to be informed immediately of any discrepancies.
- All dimensions are in millimetres unless otherwise stated.
- All dimensions to be verified on site.

© Copyright of dsquare design.

Rev	Date	Notes
P01	27/02/18	ISSUED FOR PLANNING
P02	06/03/18	PLANNING OFFICER'S COMMENTS INCORPORATED

Status  
**Planning Issue**

Project 53, Woods Avenue  
Hatfield  
Herts AL10 8QF

Client Mr.&Mrs. Hasiza

Title Proposed Floor Plans

Scale 1:50 at A1 Drawn by DD

Date 11/02/2018

Drawing Number 012018-102 Revision P02

**dsquare design**  
architectural drawing services

EMAIL: enquiries@dsquaredesign.co.uk  
www.dsquaredesign.co.uk  
Phone: 07896241005