

**KEY:**

- PROPOSED EXTENSION
- PLOT BOUNDARY

**LEGEND:**

- D001 WHITE uPVC SLIDING FOLDING DOOR TO MATCH EXISTING DOORS AND WINDOWS
- W001,W002,W003,W004 WHITE uPVC WINDOWS TO MATCH EXISTING WINDOWS
- RL 01, RL 02 ROOF LANTERNS WITH SOLAR GLASS; 2NO. OPENABLE WINDOWS EACH; WHITE uPVC FRAME TO MATCH EXISTING
- WT1 EXTERNAL CAVITY WALL BRICK AND BLOCK; FACING BRICKS TO MATCH EXISTING MAIN WALL BRICKS-BAGGERIDGE TUSCAN RED MULTI PLINTH COURSE BELOW GROUND LEVEL-KEMPSTON ASHBY LIGHT BUFF
- RT1 WARM FLAT ROOF WITH MIN. 1:60 FALL; SINGLE PLY LIGHT GREY COLOUR FASCIA, GUTTERS AND DOWN PIPES TO MATCH EXISTING


**NOTES:**

1. All dimensions and levels are to be checked on site by the Main Contractor before work commences. The Architect is to be informed immediately of any discrepancies.
  2. Do not scale this drawing, use written dimensions only.
  3. All dimensions are in millimetres unless otherwise stated.
  4. All dimensions to be verified on site.
- Copyright of dsquare design.  
If in doubt, ask before action.


Scale:

1:100	m	0	1000	2000	3000	4000	5000
1:200	m	0	1000	2000	3000	4000	5000
1:500	M	0	5	10	15	20	25
1:1250	M	0	10	20	30	40	50


Rev	Date	Description
P01	DD 05/09/18	Issued for Planning

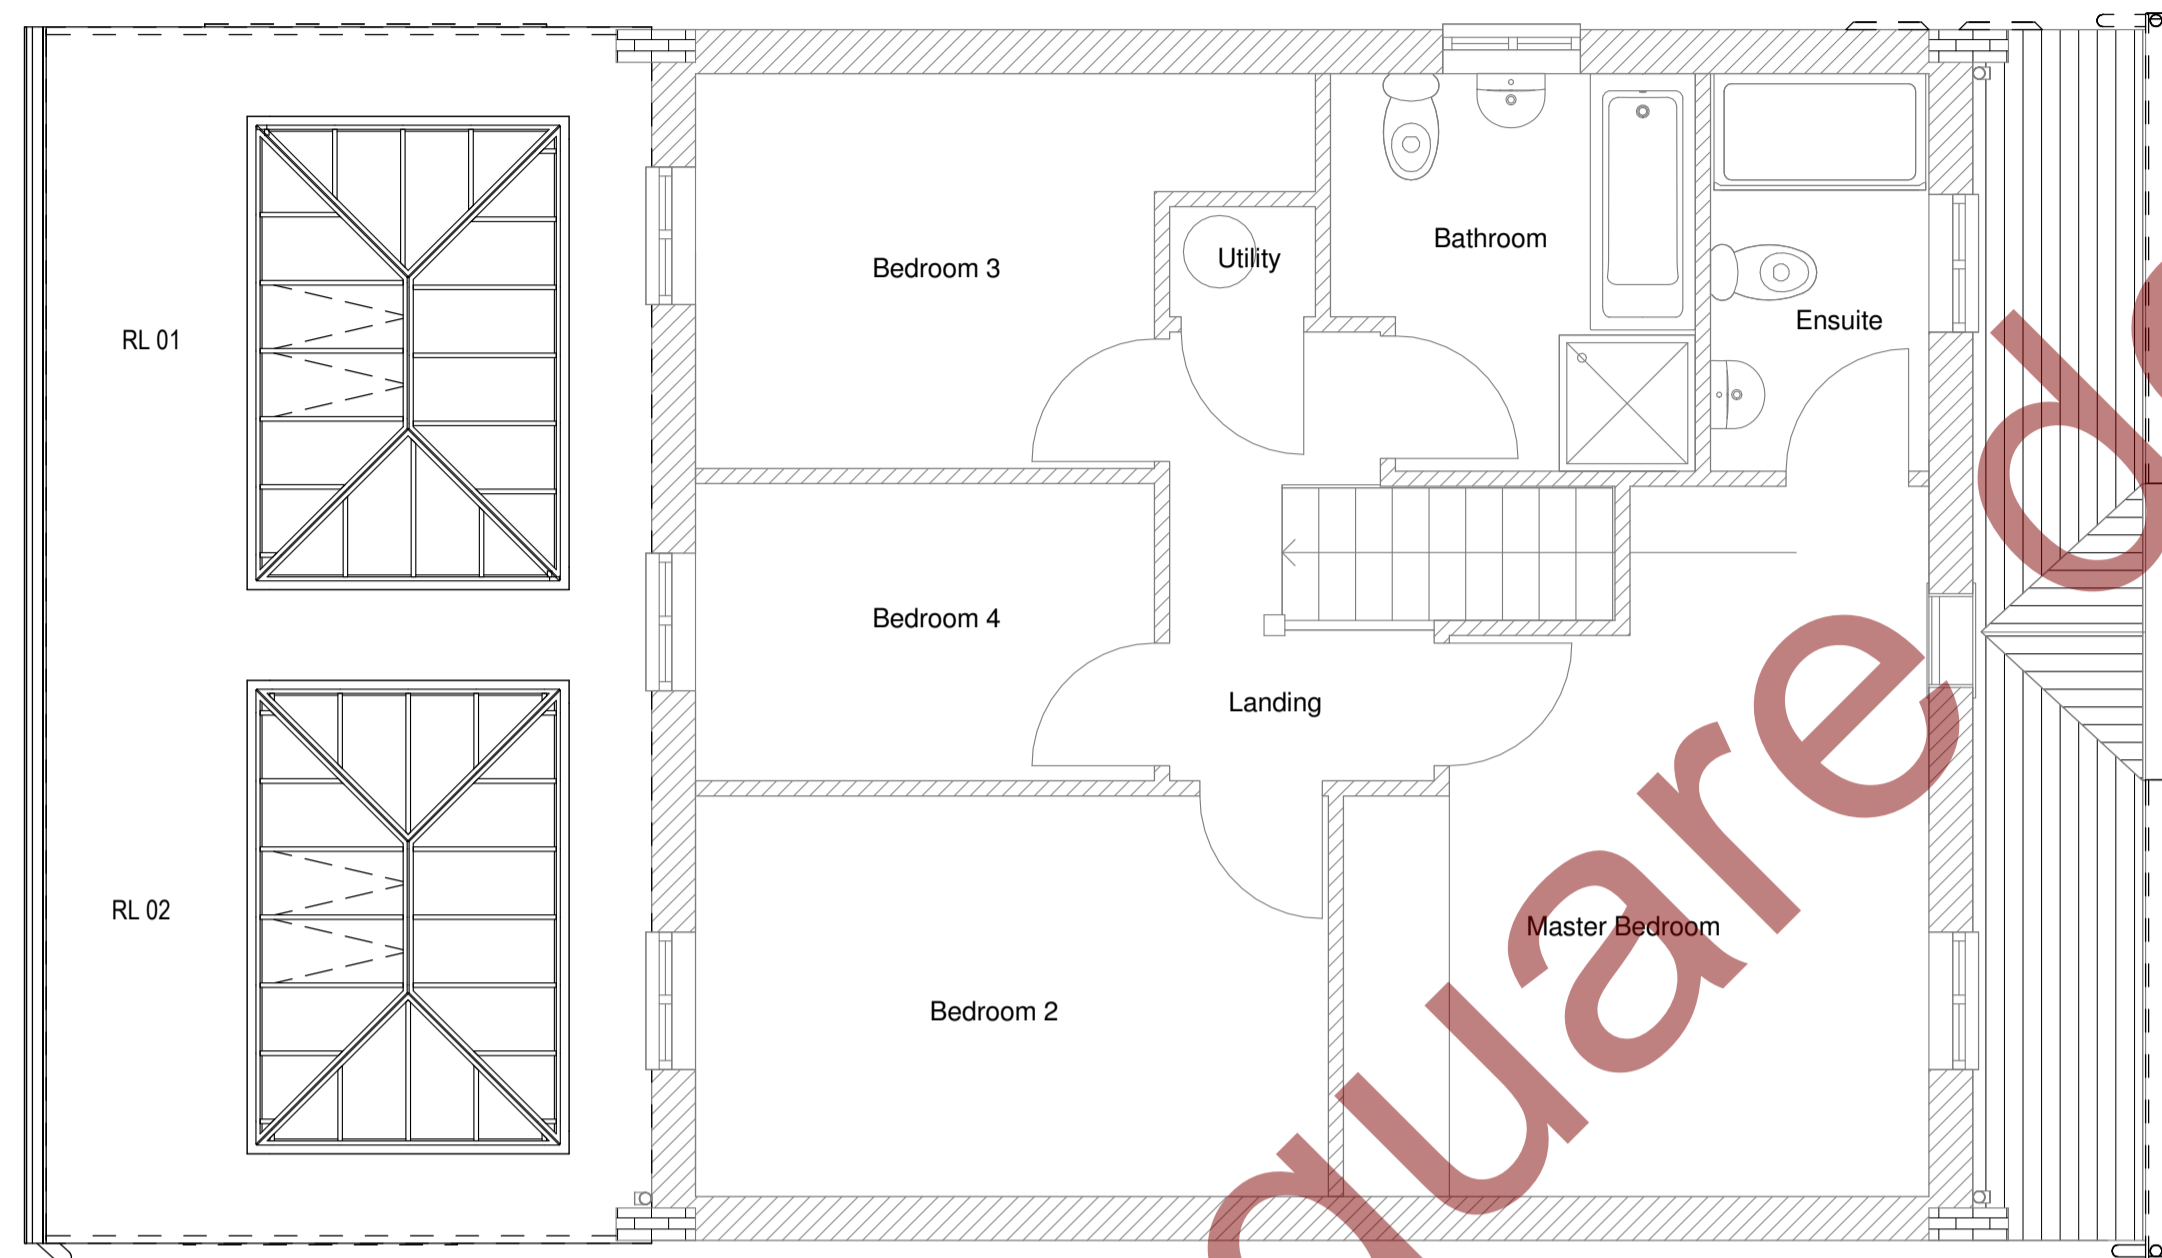

**2 Proposed First Floor**  
1 : 50

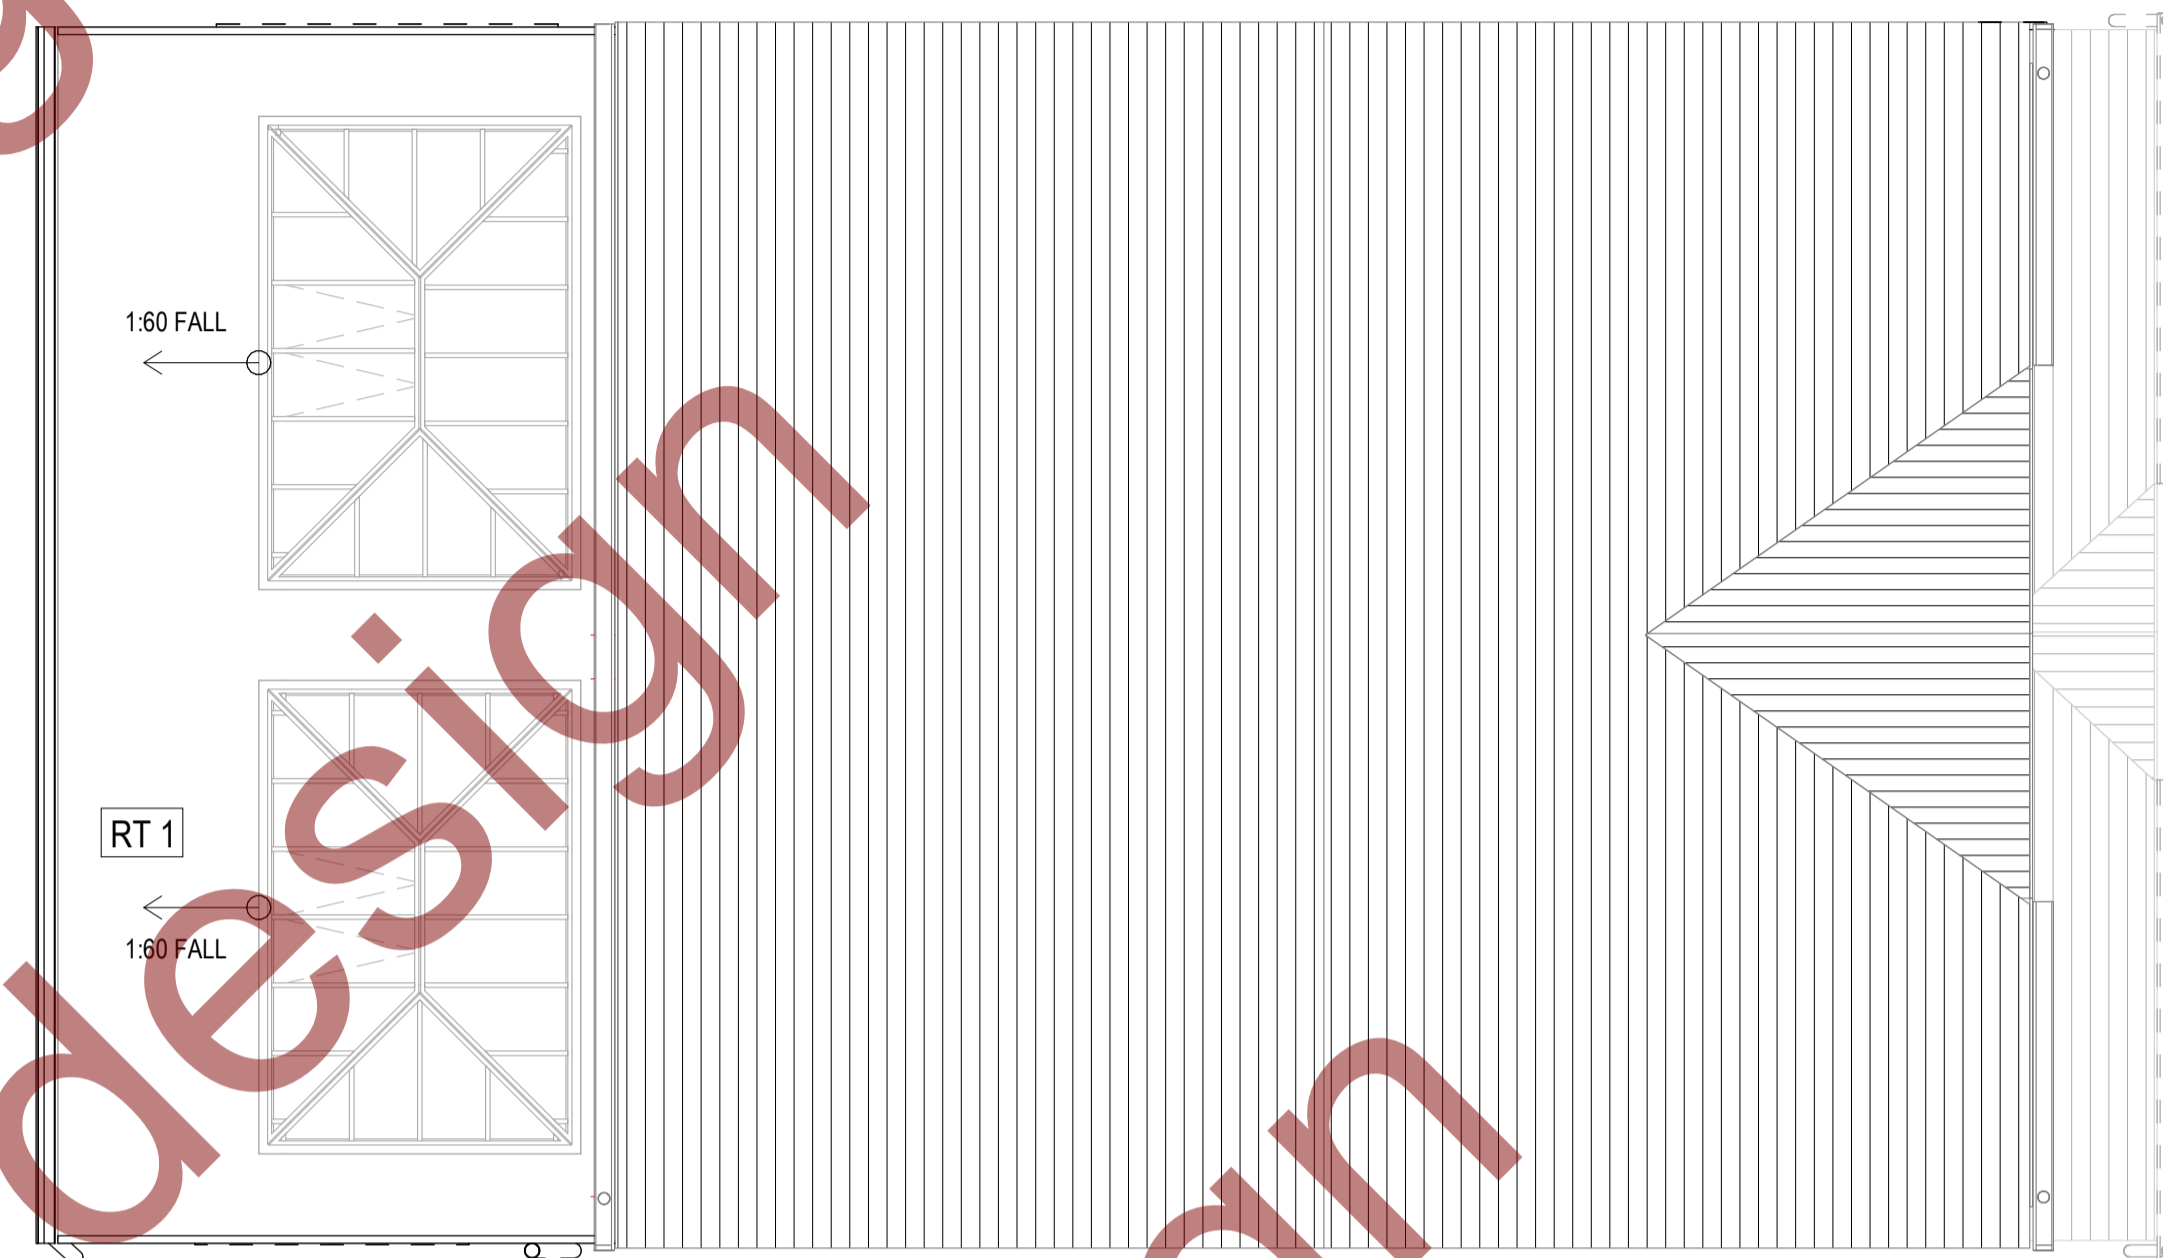

**3 Proposed Roof Plan**  
1 : 50

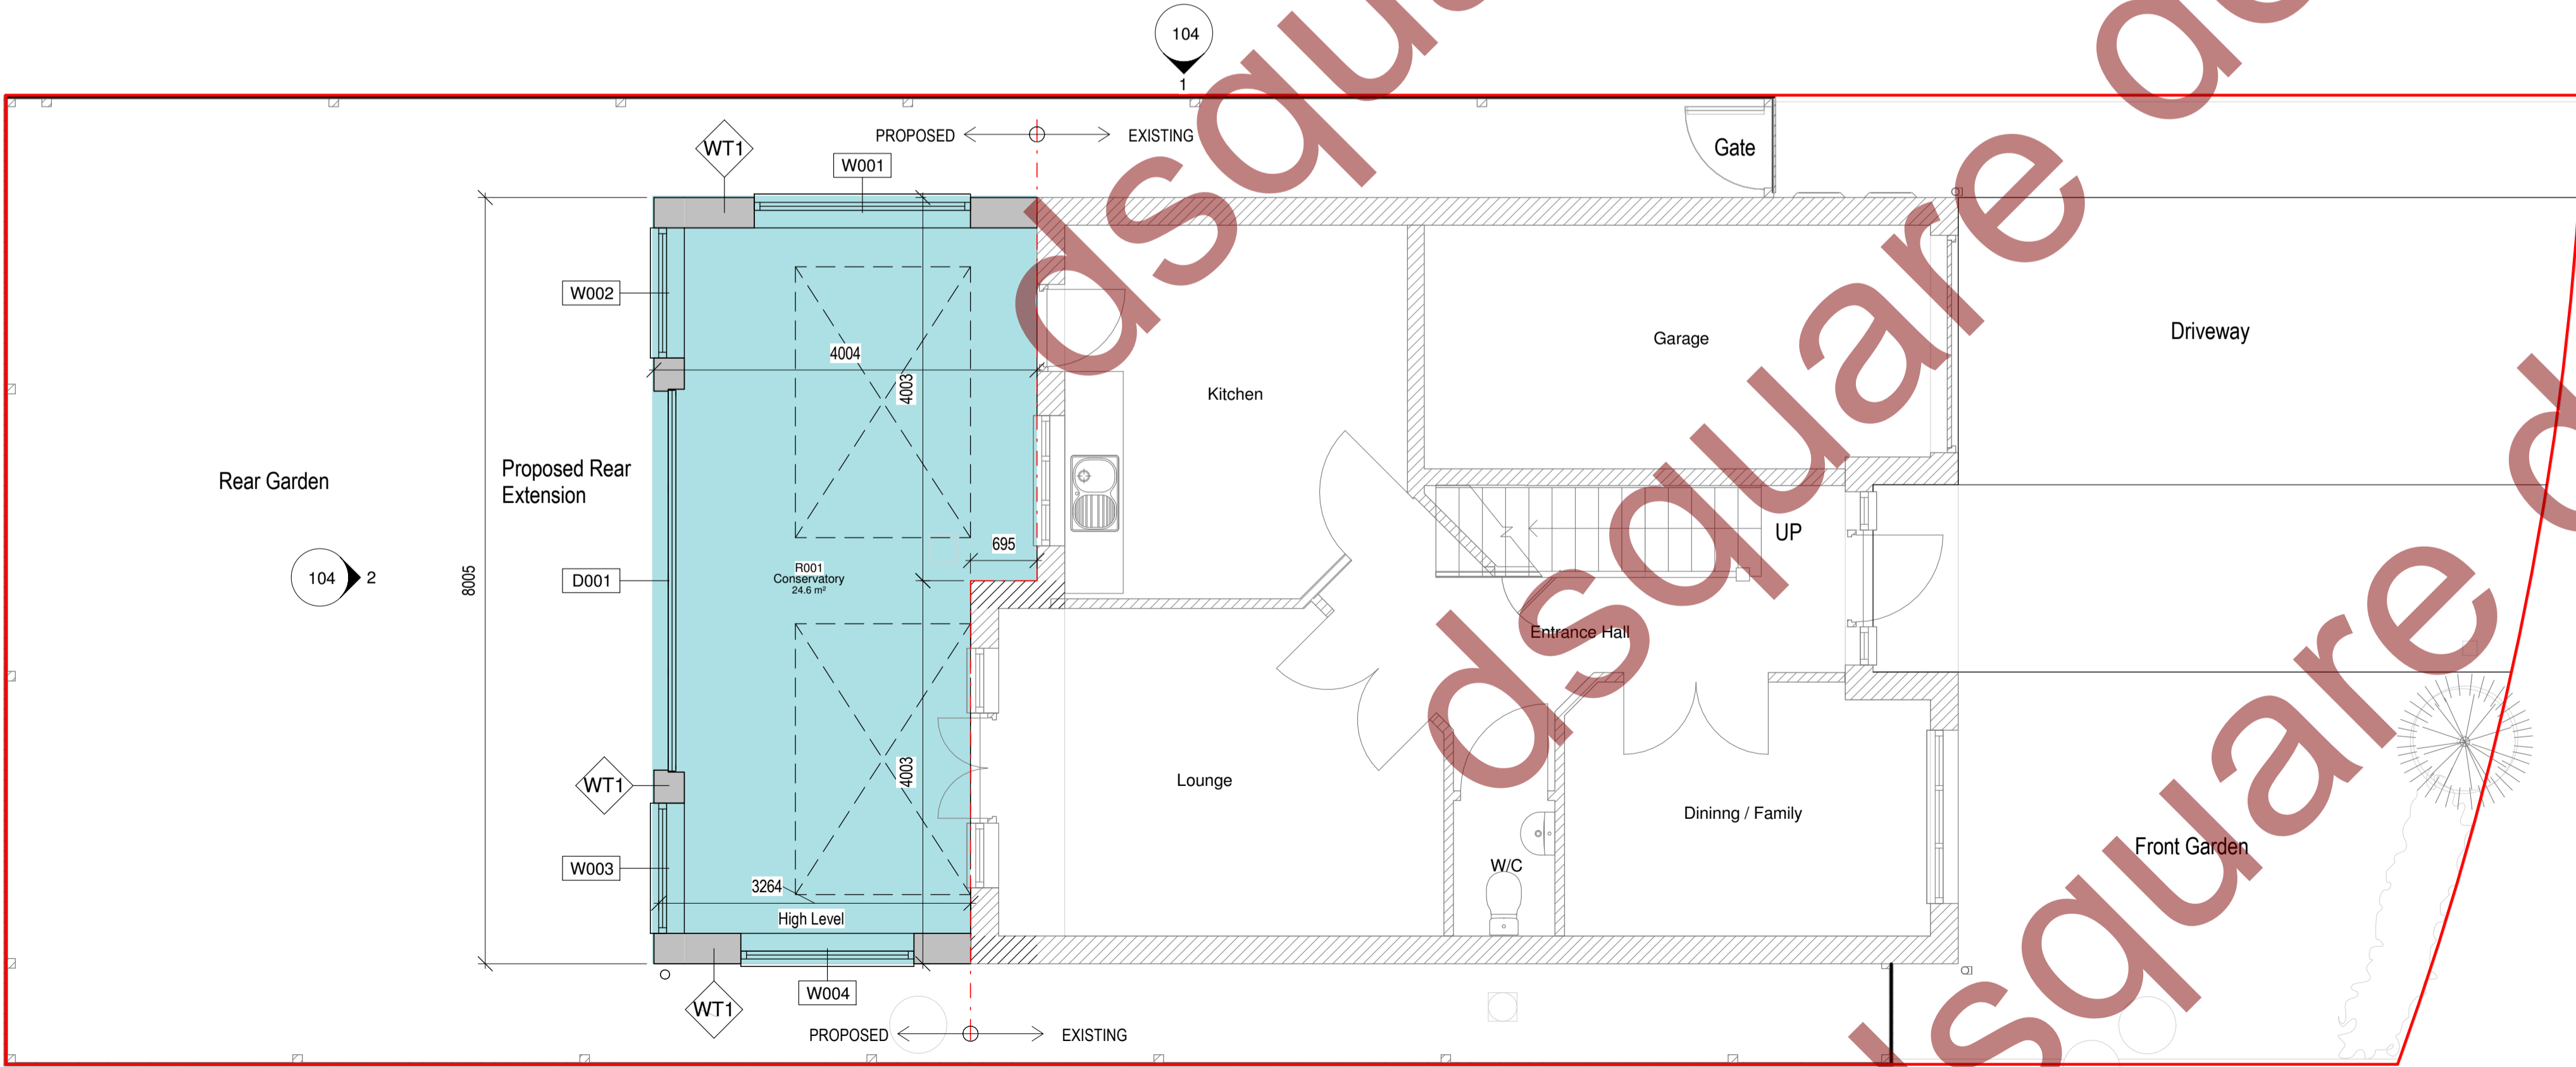

**1 Proposed Ground Floor**  
1 : 50

**STATUS**

Planning

**PROJECT** 13, Brabazon Close  
Shortstown  
Beds MK42 0FL

**CLIENT** Paul Donnelly

**TITLE** Proposed Floor Plans

SCALE	1 : 50	@A1	DRAWN	DD
DATE	14/08/18	REV.	P01	

**DRAWING NUMBER** 32018 / 102

**d<sup>2</sup> square design**  
architectural drawing services

email: enquiries@dsquaredesign.co.uk  
www.dsquaredesign.co.uk  
Phone: 07896241005