
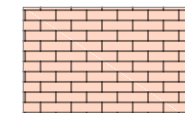


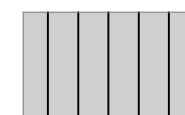


LEGEND:

-  Proposed Bricks to match existing
-  Proposed Roof tiles Dark grey Slate
-  Plot Boundary line
-  Proposed Extension line for Planning application


A1 Sheet Size

- NOTES:
1. All dimensions and levels are to be checked on site by the Main Contractor before work commences. The Architect is to be informed immediately of any discrepancies.
  2. Do not scale this drawing, use written dimensions only.
  3. All dimensions are in millimetres unless otherwise stated.
  4. All dimensions to be varied on site.
- © Copyright of dsquare design.


Rev	Date	Notes
P01	29/07/18	ISSUED FOR PLANNING

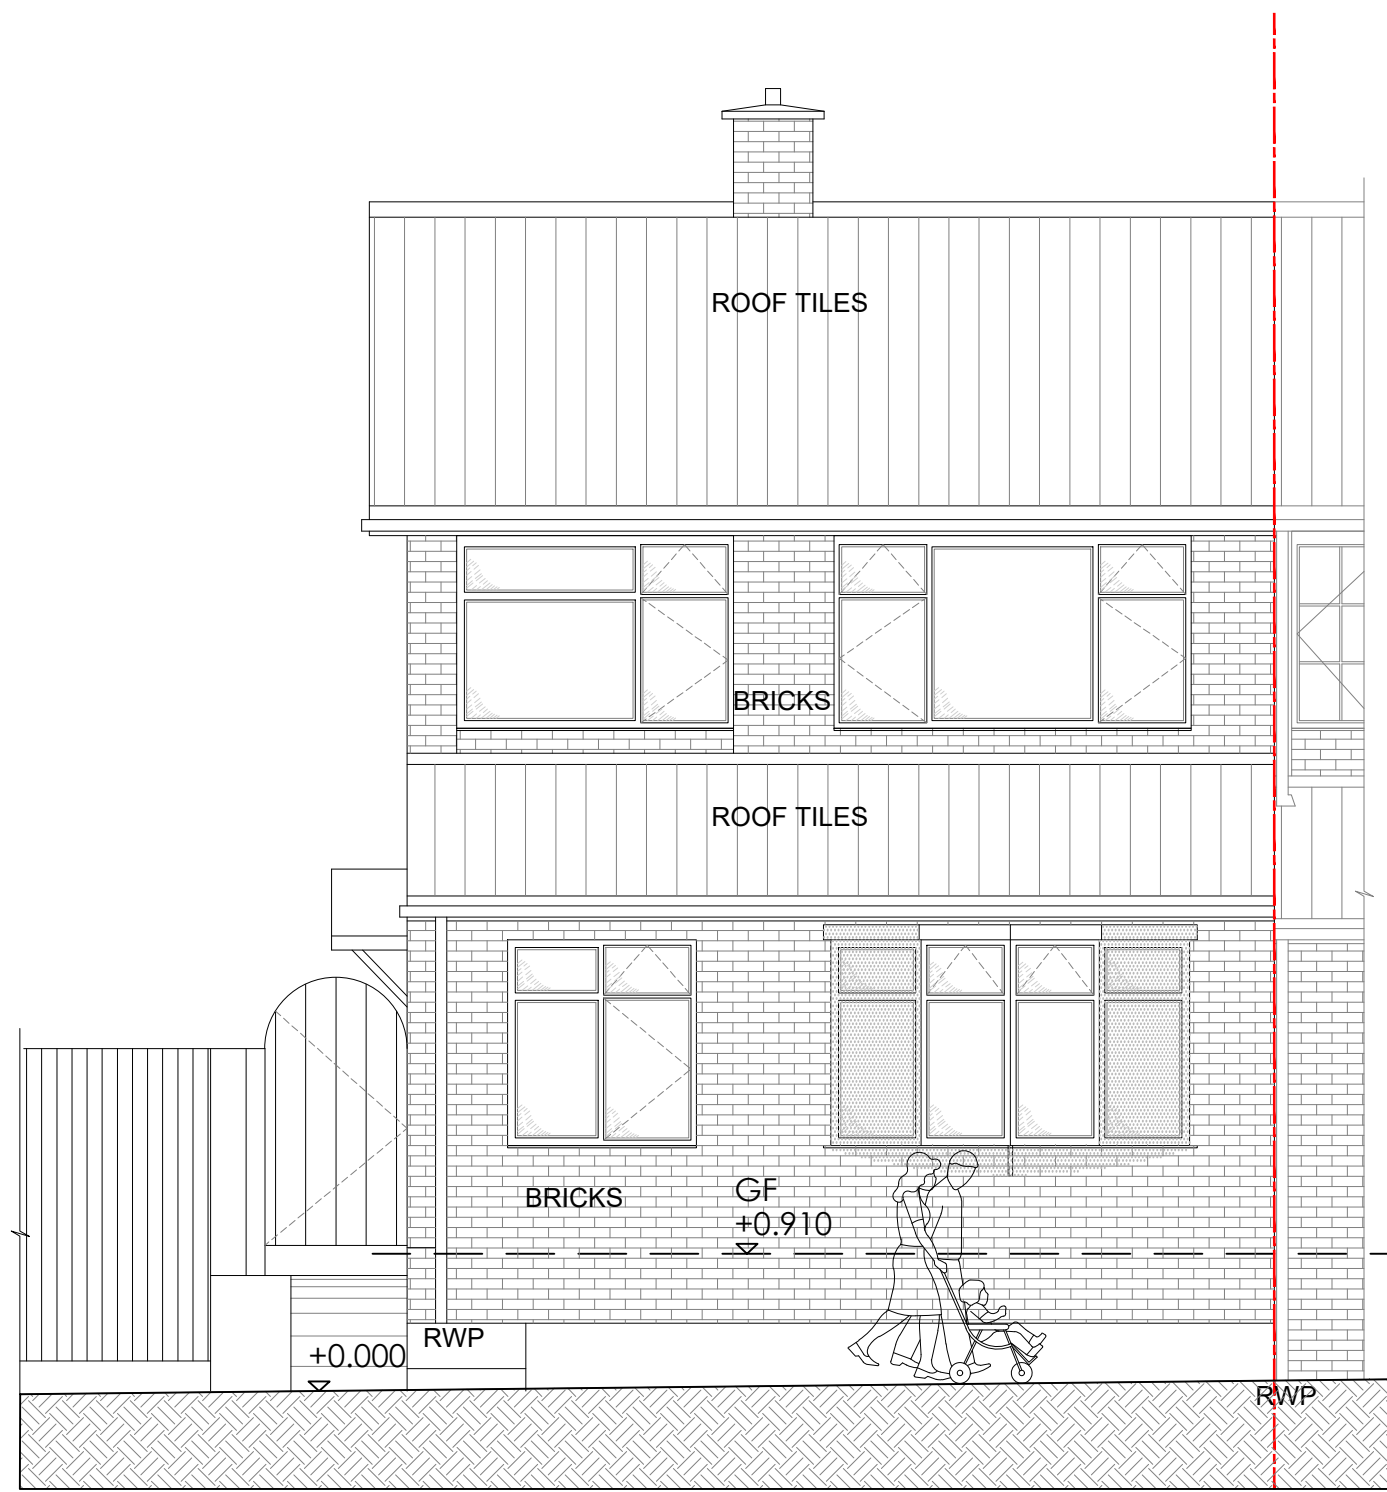


1 - EXISTING EAST FACING FRONT ELEVATION

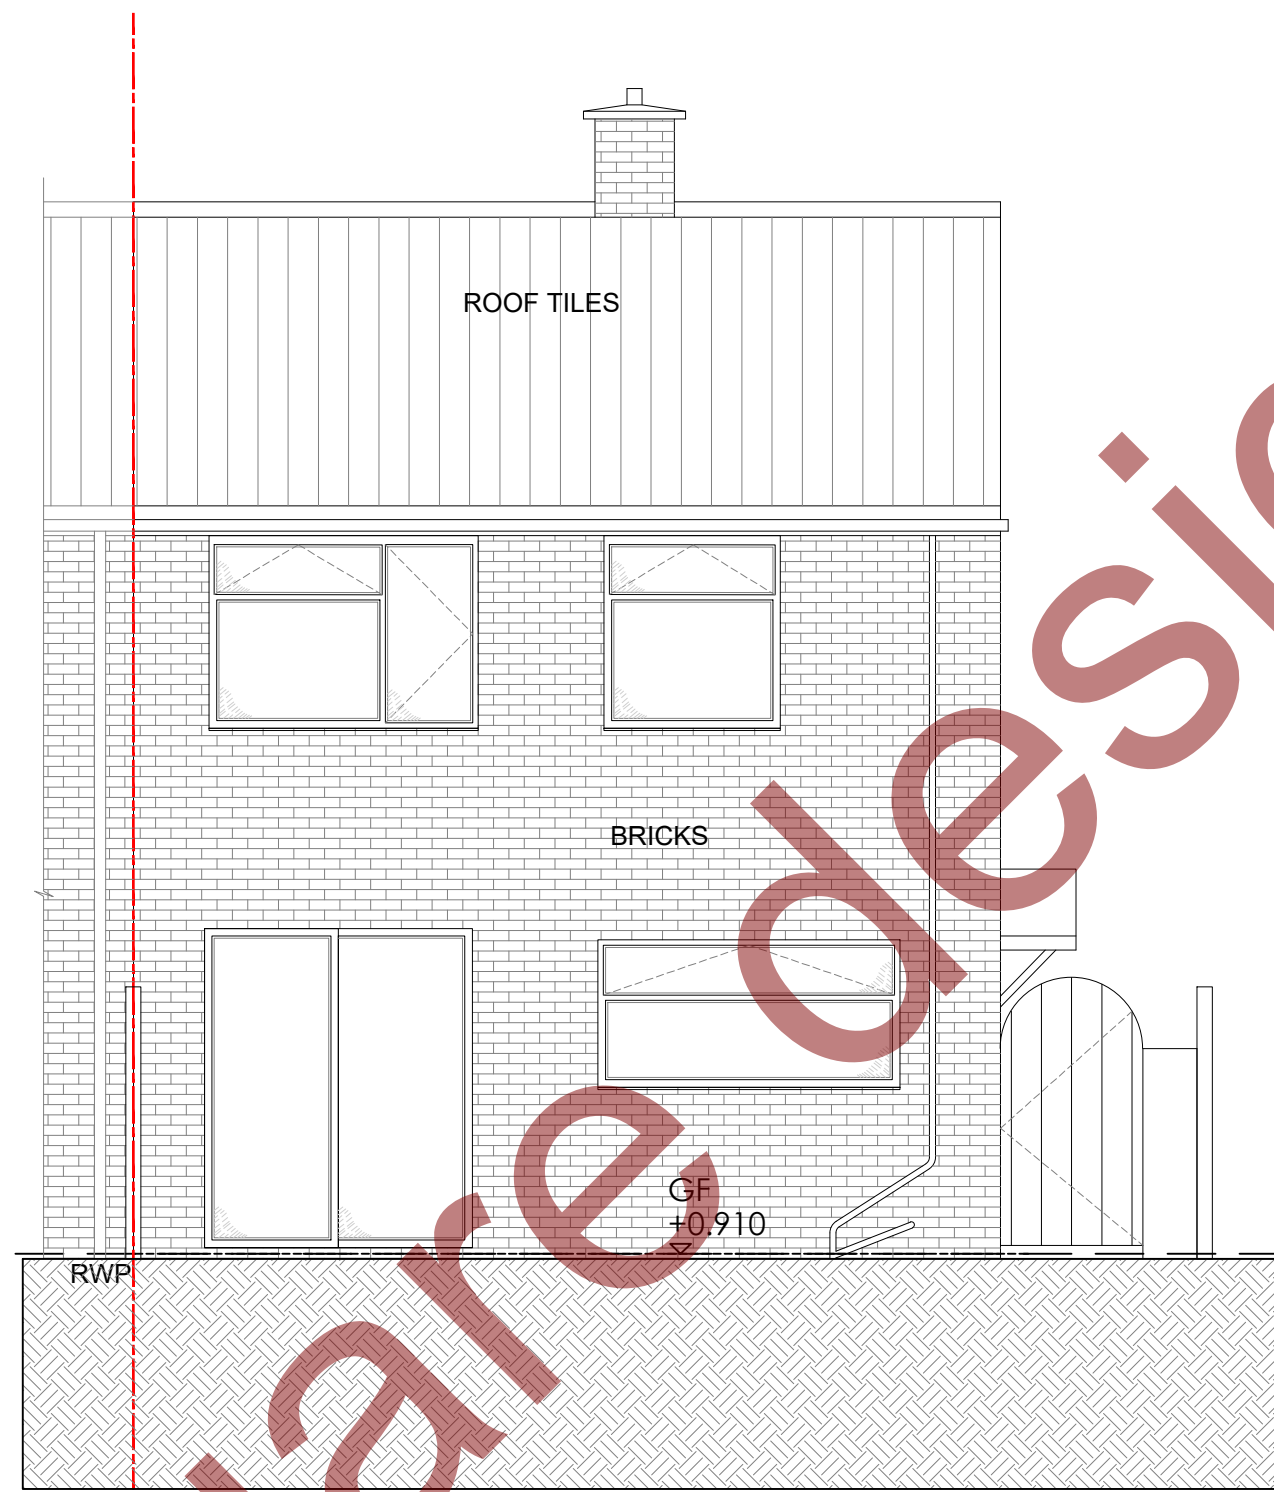

2 - EXISTING WEST FACING REAR ELEVATION

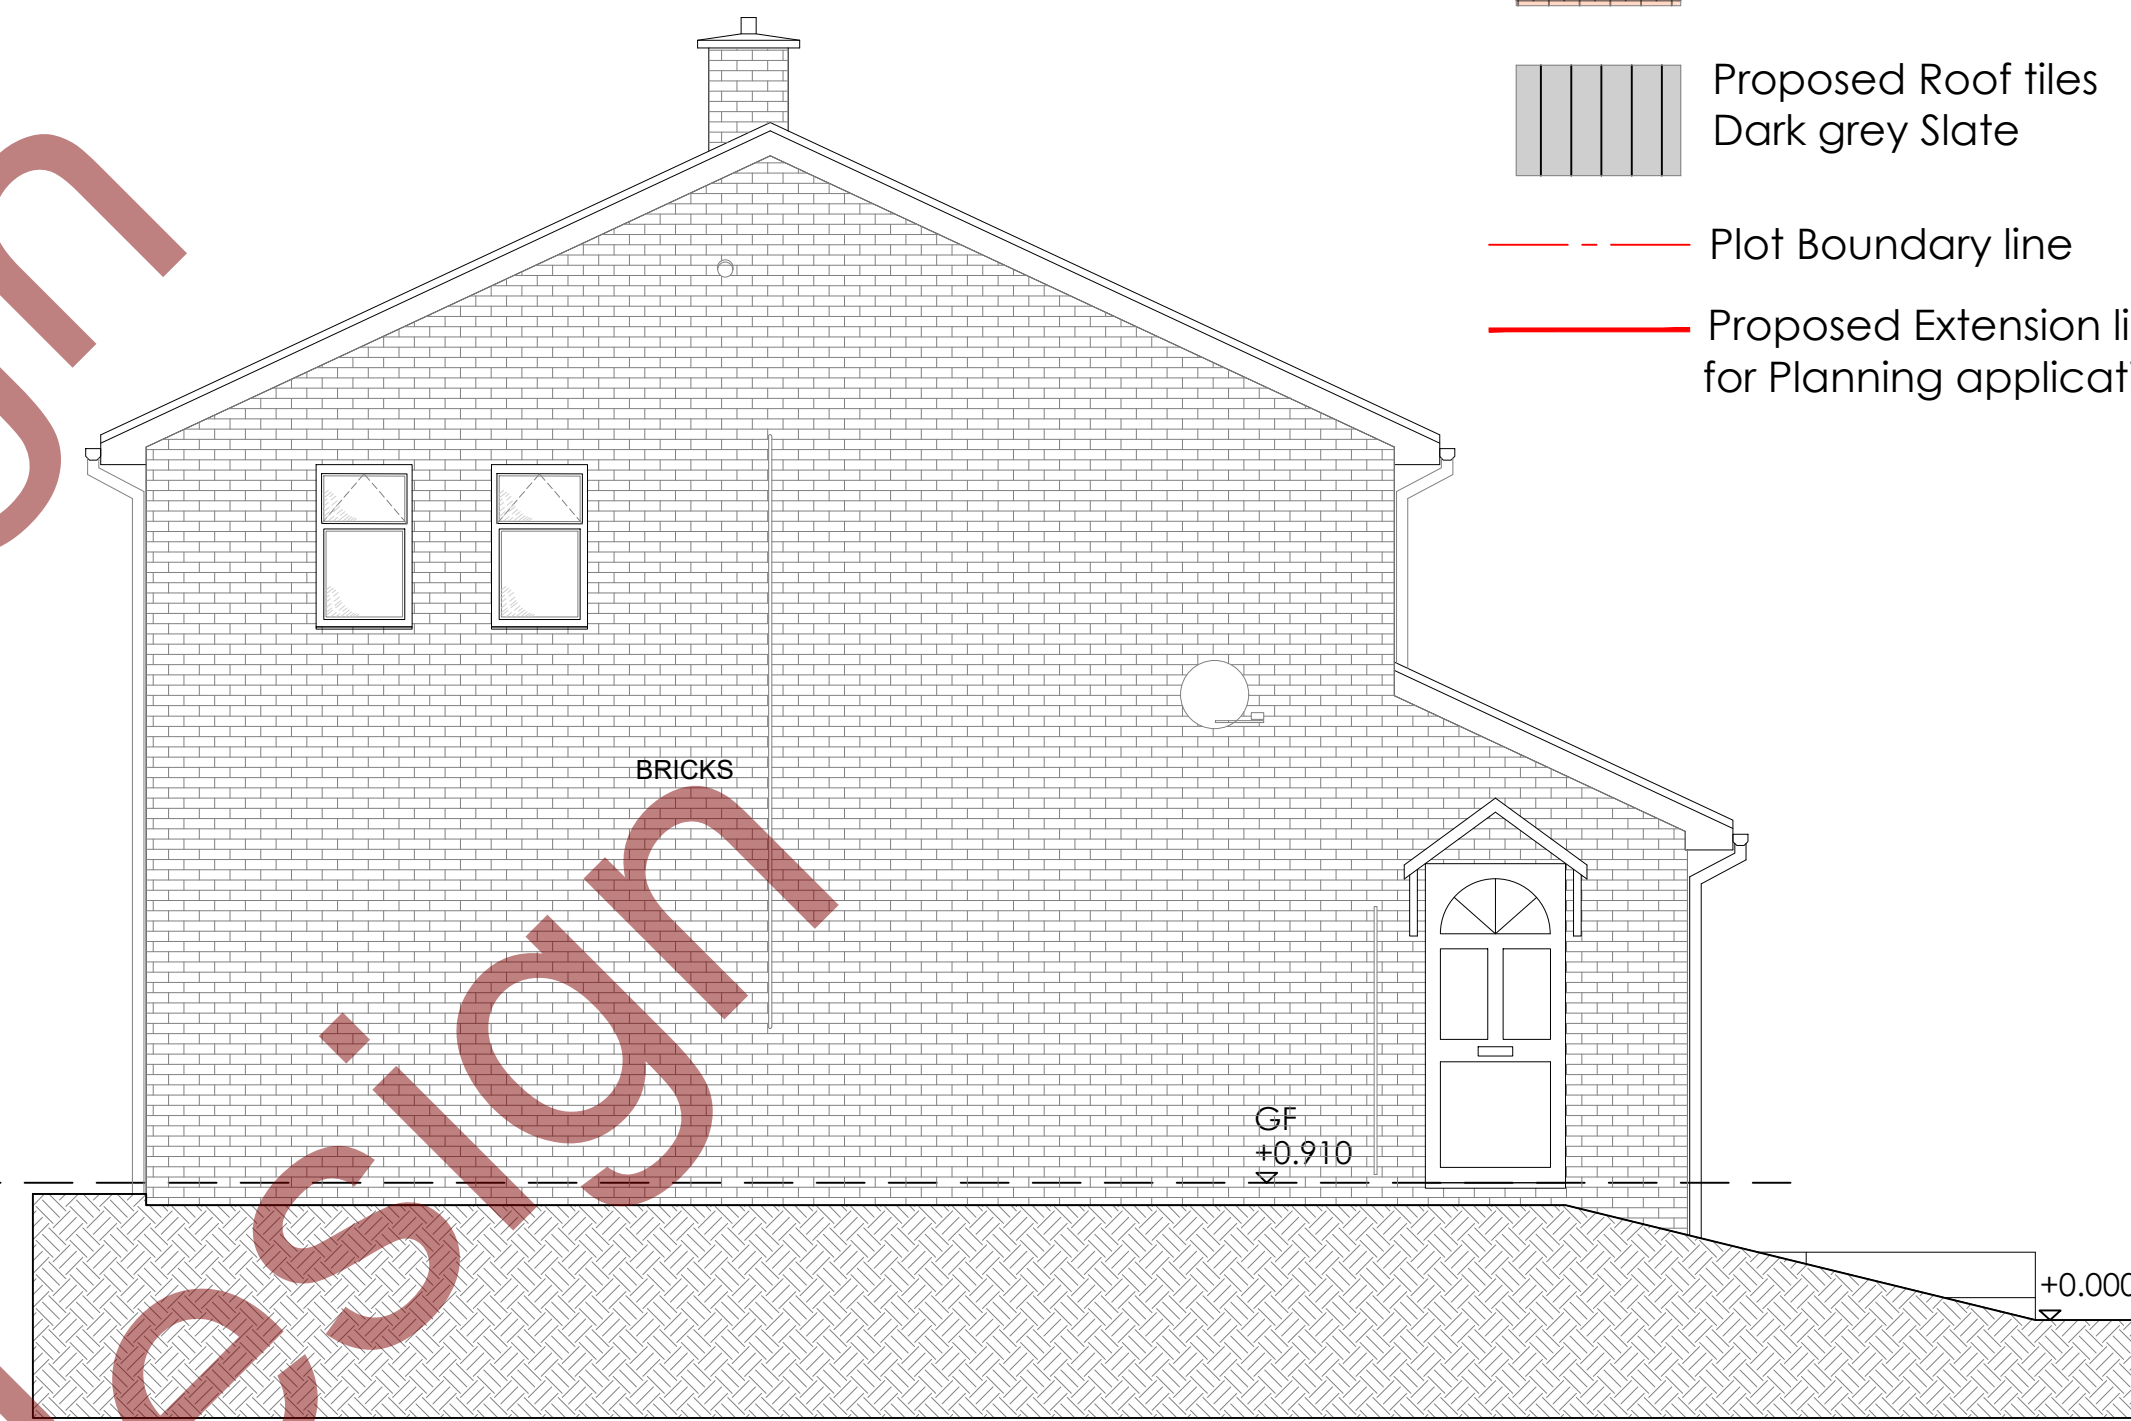


3 - EXISTING SOUTH FACING LEFT SIDE ELEVATION

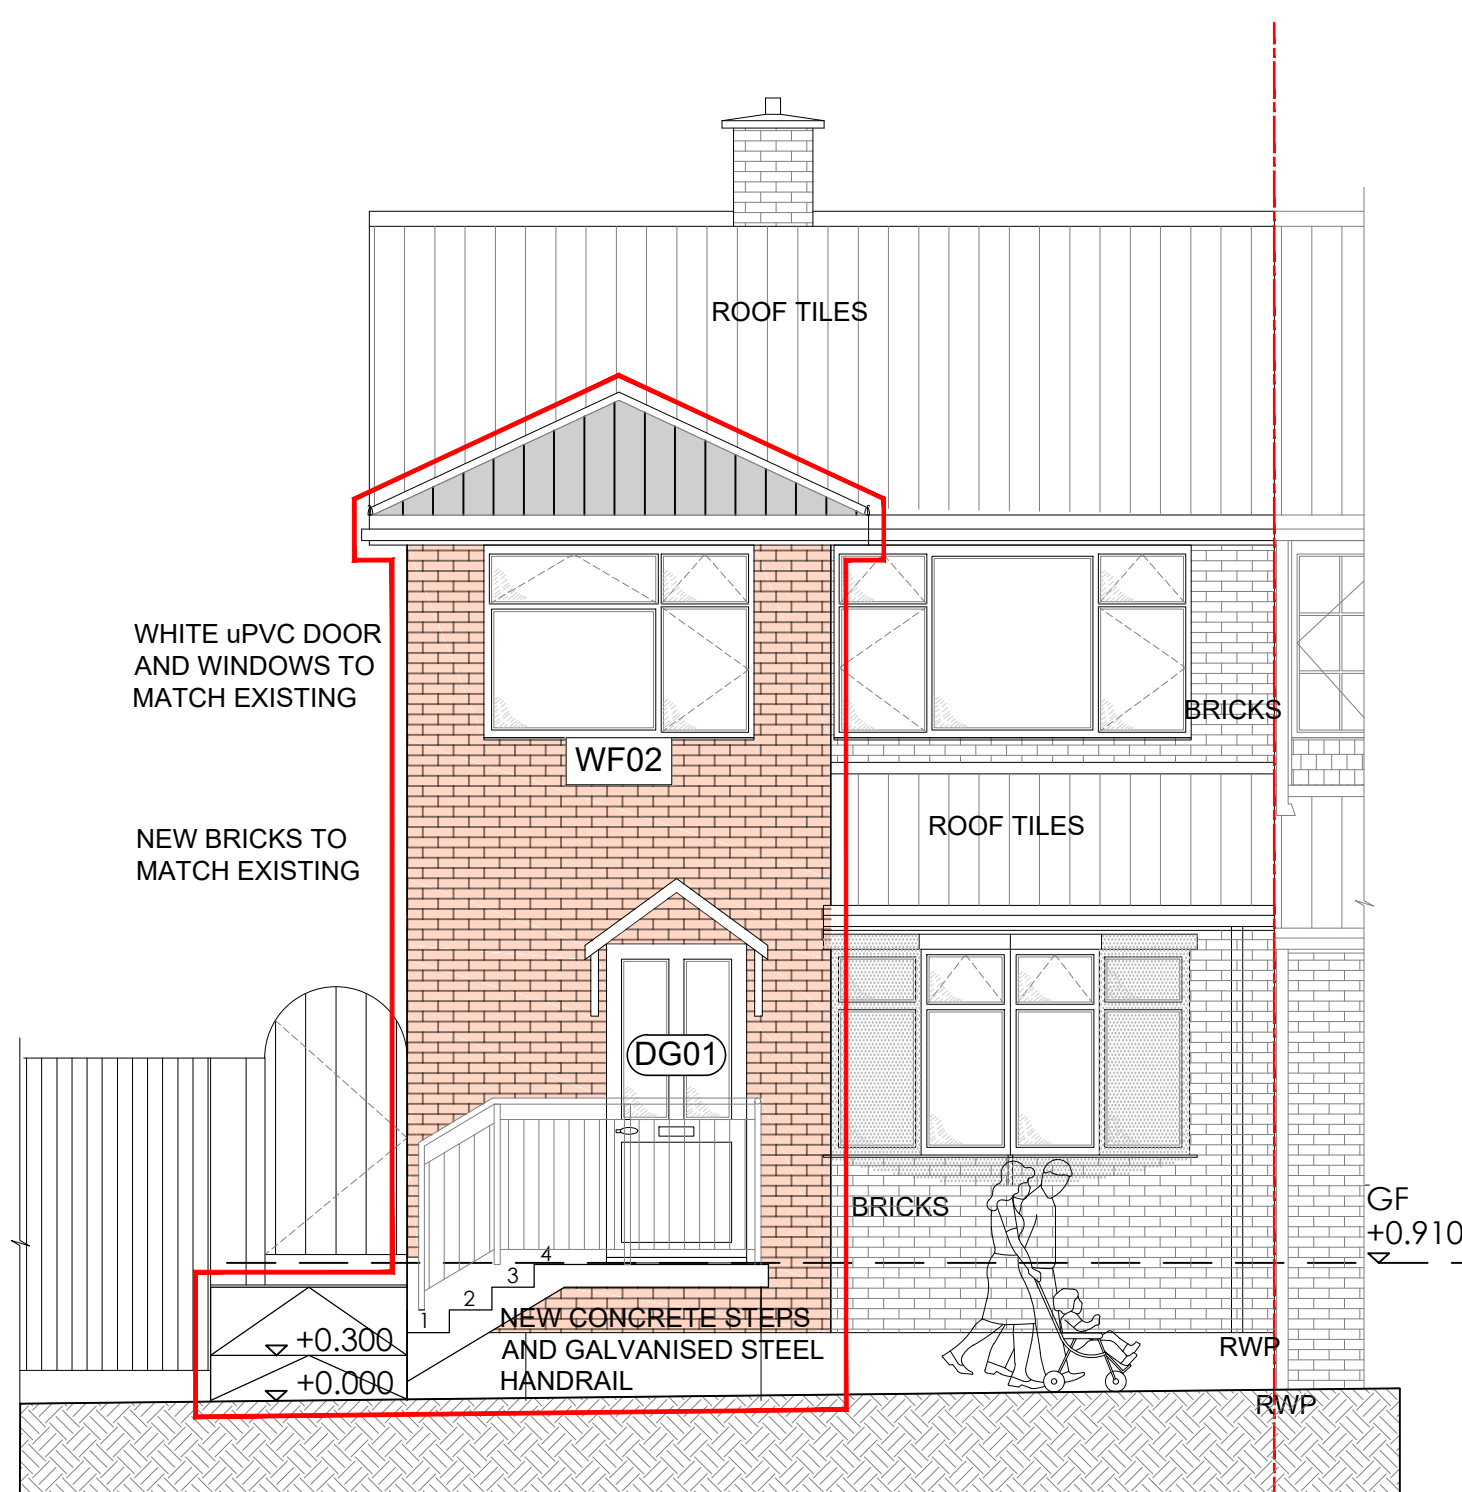

4 - PROPOSED EAST FACING FRONT ELEVATION



5 - PROPOSED WEST FACING REAR ELEVATION

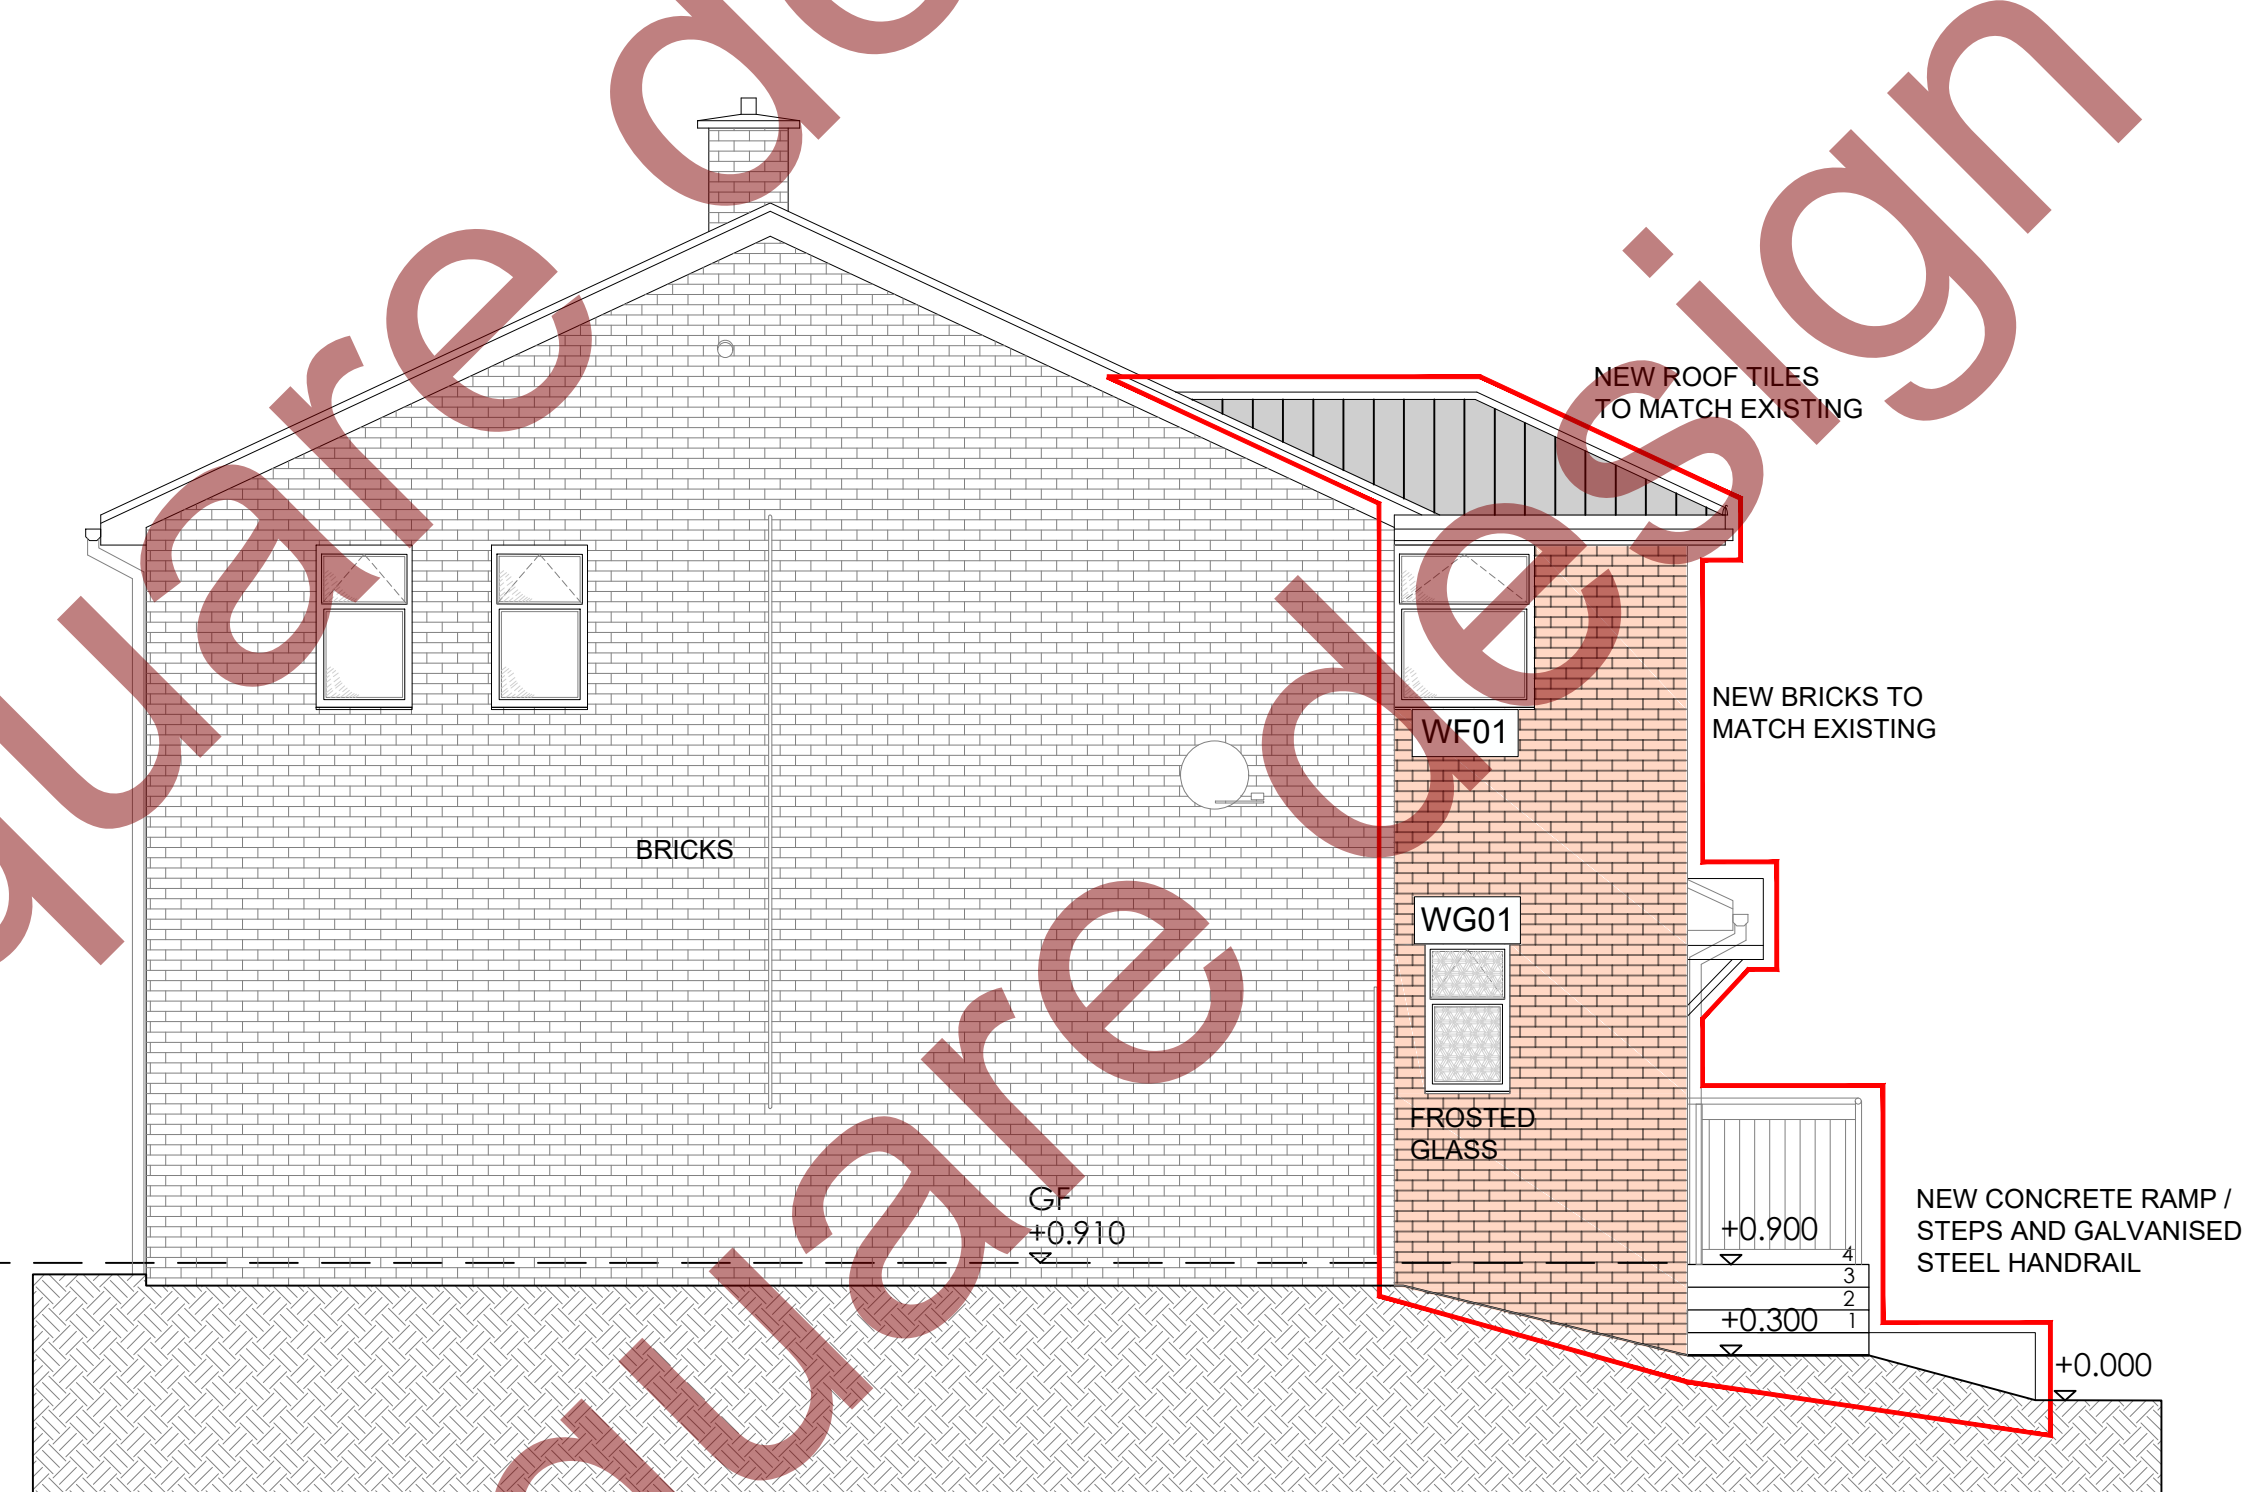

6 - PROPOSED SOUTH FACING LEFT SIDE ELEVATION

Status For Planning

Project 36, Marlborough Road  
Stevenage  
Herts SG2 9HN

Client Mr. & Mrs. Hayden

Title Existing and Proposed Elevations

Scale 1:50 at A1 Drawn by DD

Date 10/06/18

Drawing Number 22018-103 Revision P01

**d<sup>2</sup>** dsquare design  
architectural drawing services

EMAIL: enquiries@dsquaredesign.co.uk  
website: www.dsquaredesign.co.uk  
Phone: 07896241005

