



LEGEND :


- D001 WHITE uPVC SLIDING FOLDING DOOR TO MATCH EXISTING DOORS AND WINDOWS
- W001,W002,W003,W004 WHITE uPVC WINDOWS TO MATCH EXISTING WINDOWS
- RL 01, RL 02 ROOF LANTERNS WITH SOLAR GLASS, 2NO. OPENABLE WINDOWS EACH, WHITE uPVC FRAME TO MATCH EXISTING
- WT1 EXTERNAL CAVITY WALL BRICK AND BLOCK; FACING BRICKS TO MATCH EXISTING MAIN WALL BRICKS-BAGGERIDGE TUSCAN RED MULTI PLINTH COURSE BELOW GROUND LEVEL-KEMPSTON ASHBY LIGHT BUFF
- RT1 WARM FLAT ROOF WITH MIN. 1.60 FALL; SINGLE PLY LIGHT GREY COLOUR FASCIA, GUTTERS AND DOWN PIPES TO MATCH EXISTING

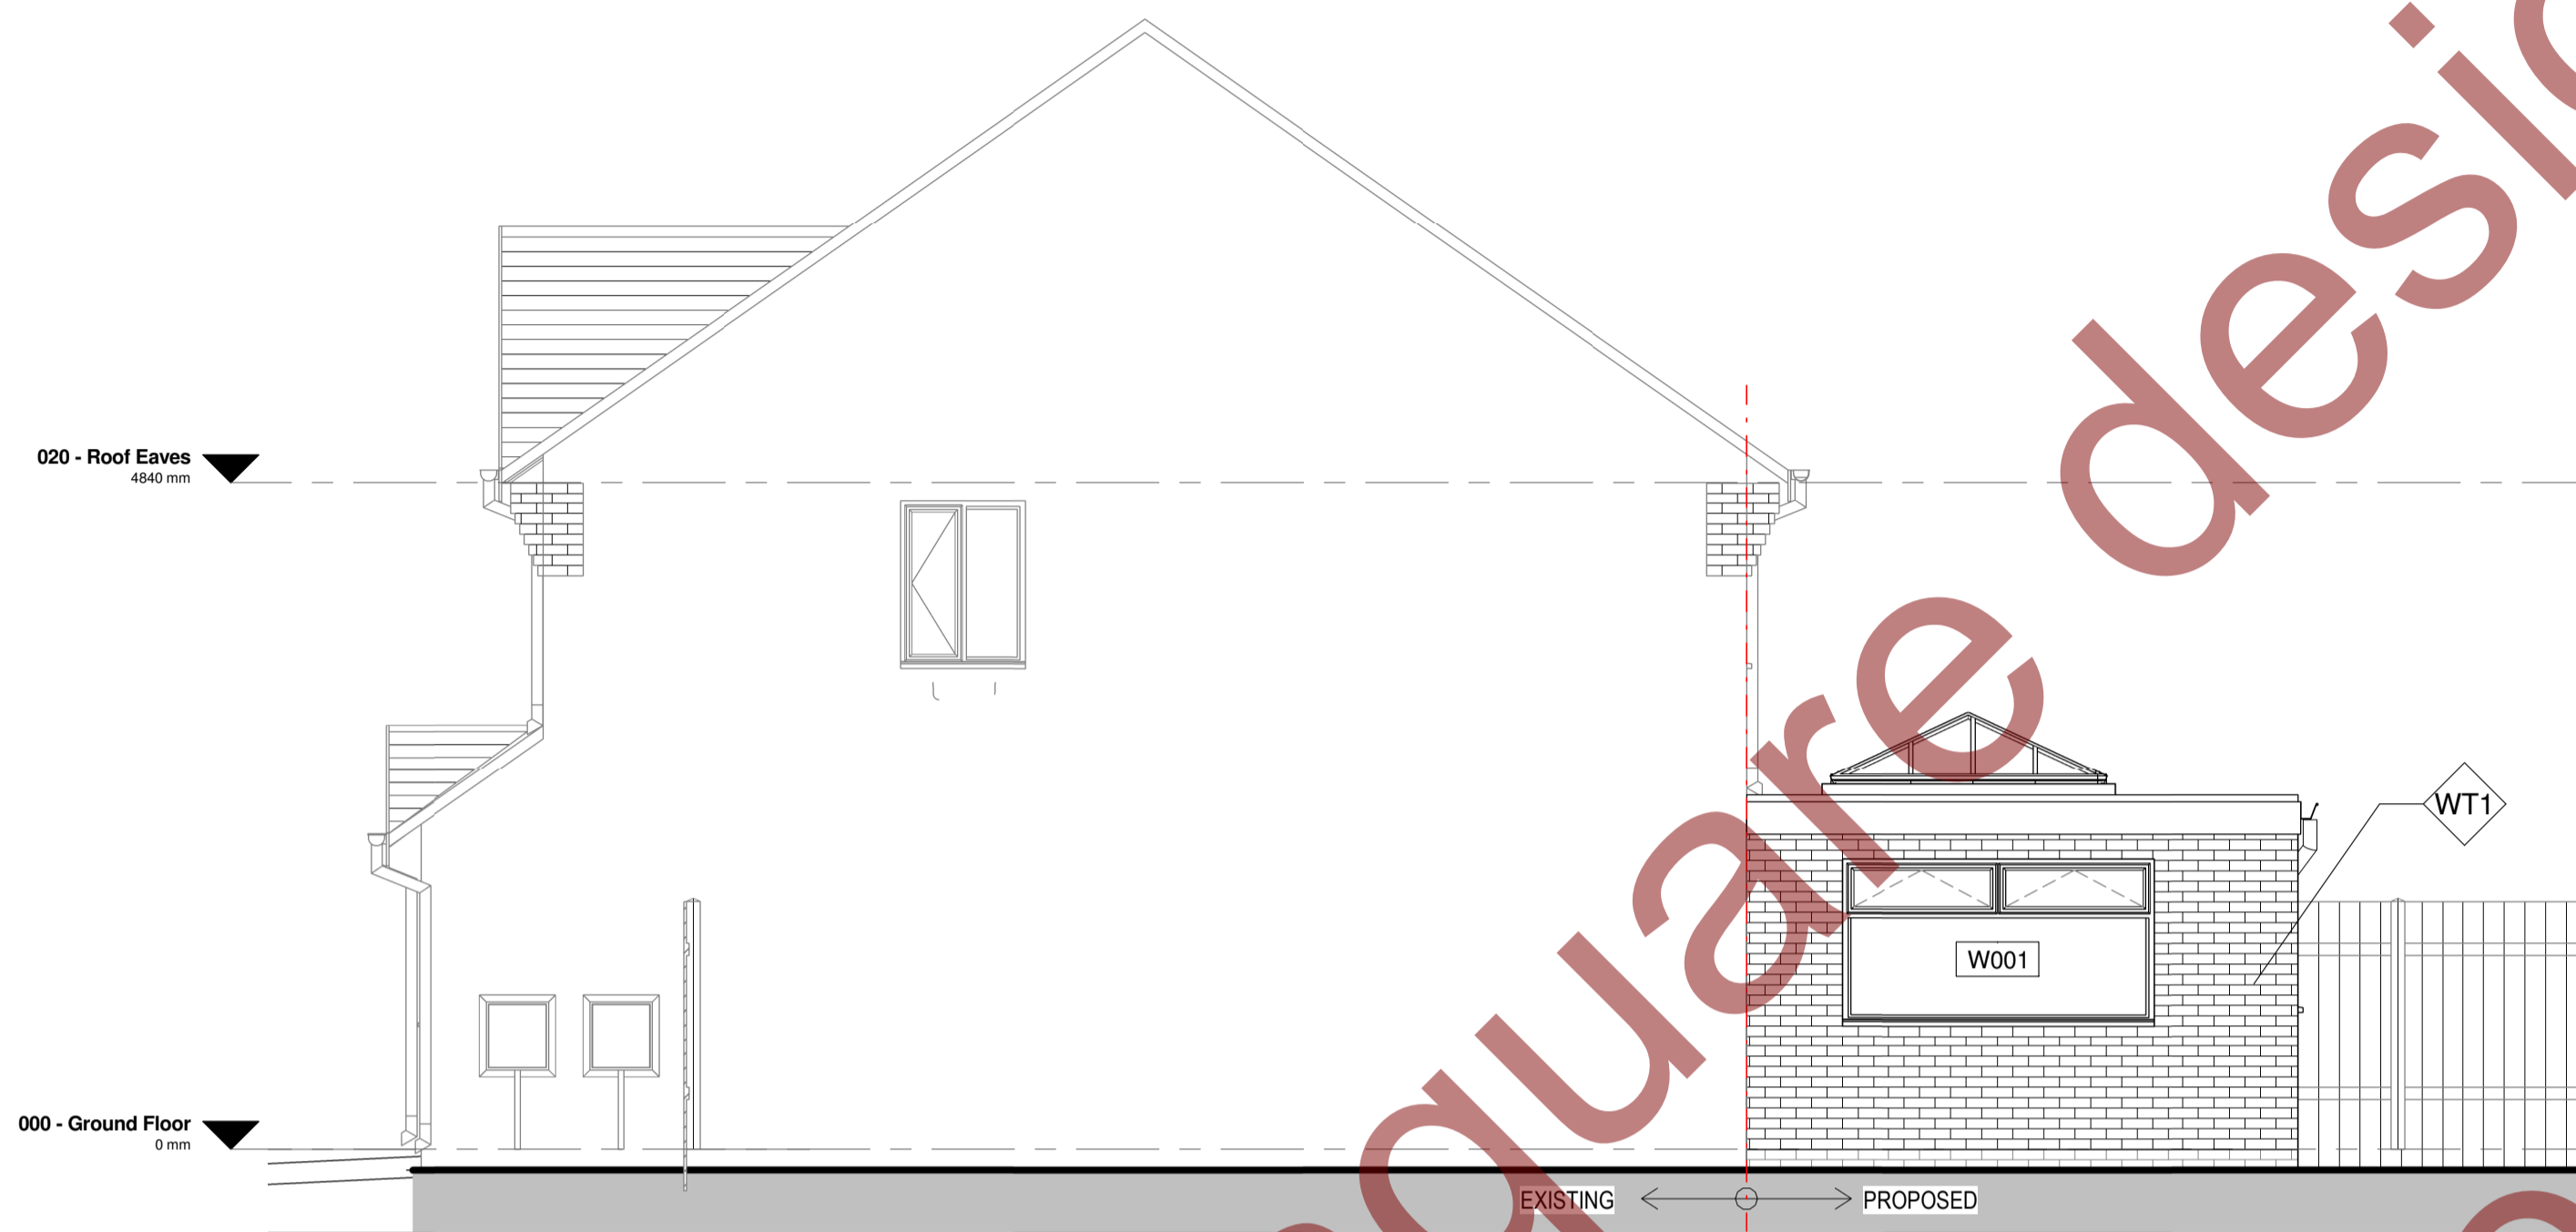


1 Right Side Elevation_North East Facing Proposed
1 : 50

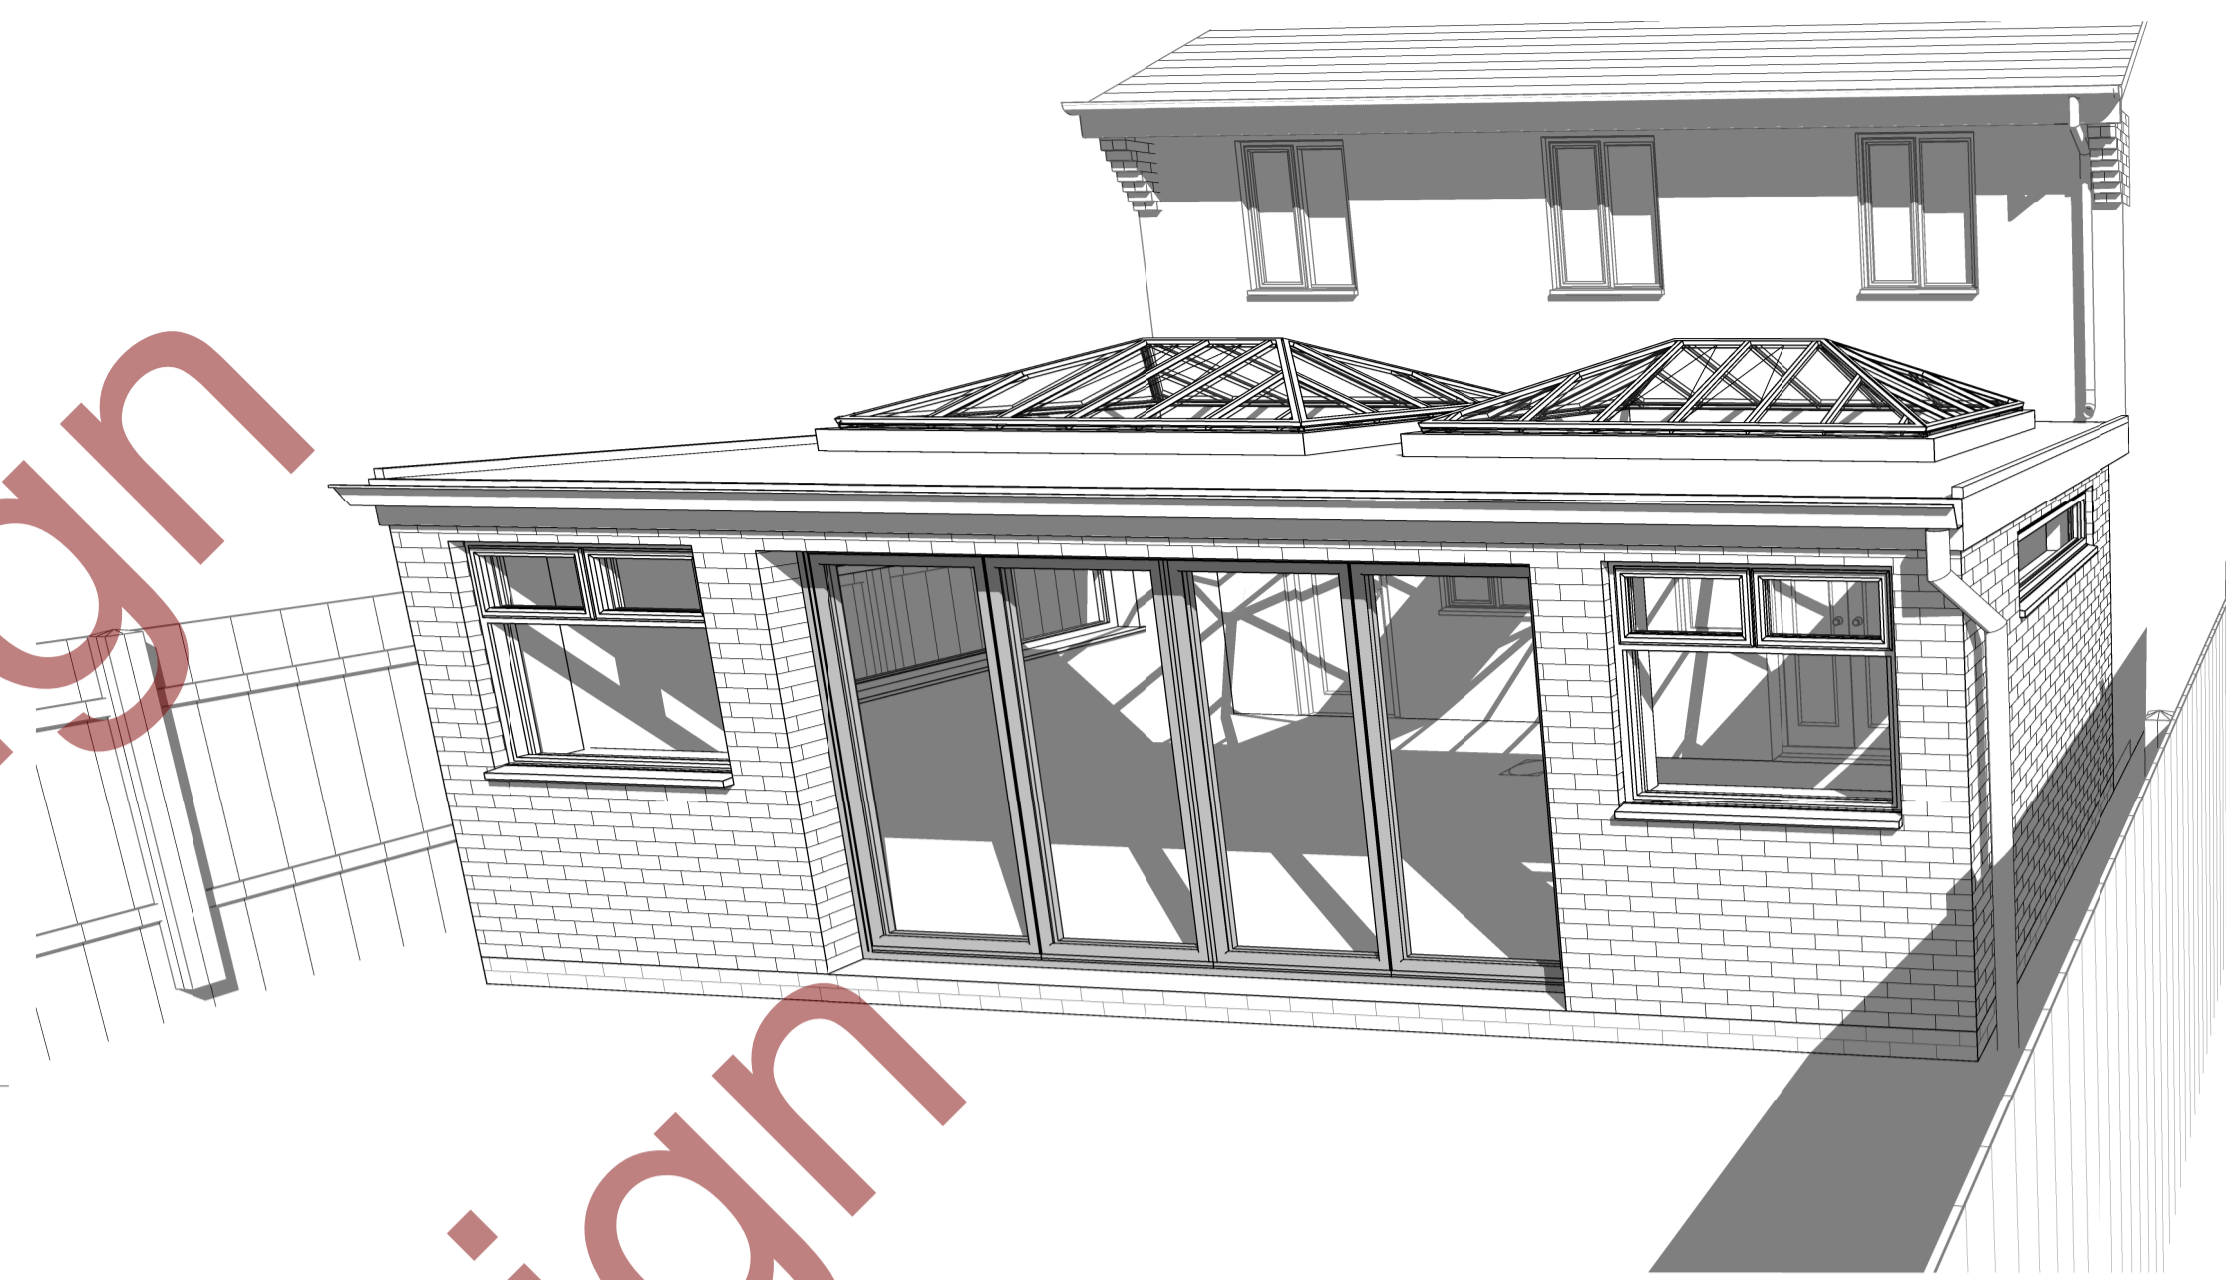

4 Perspective View-01_West Facing

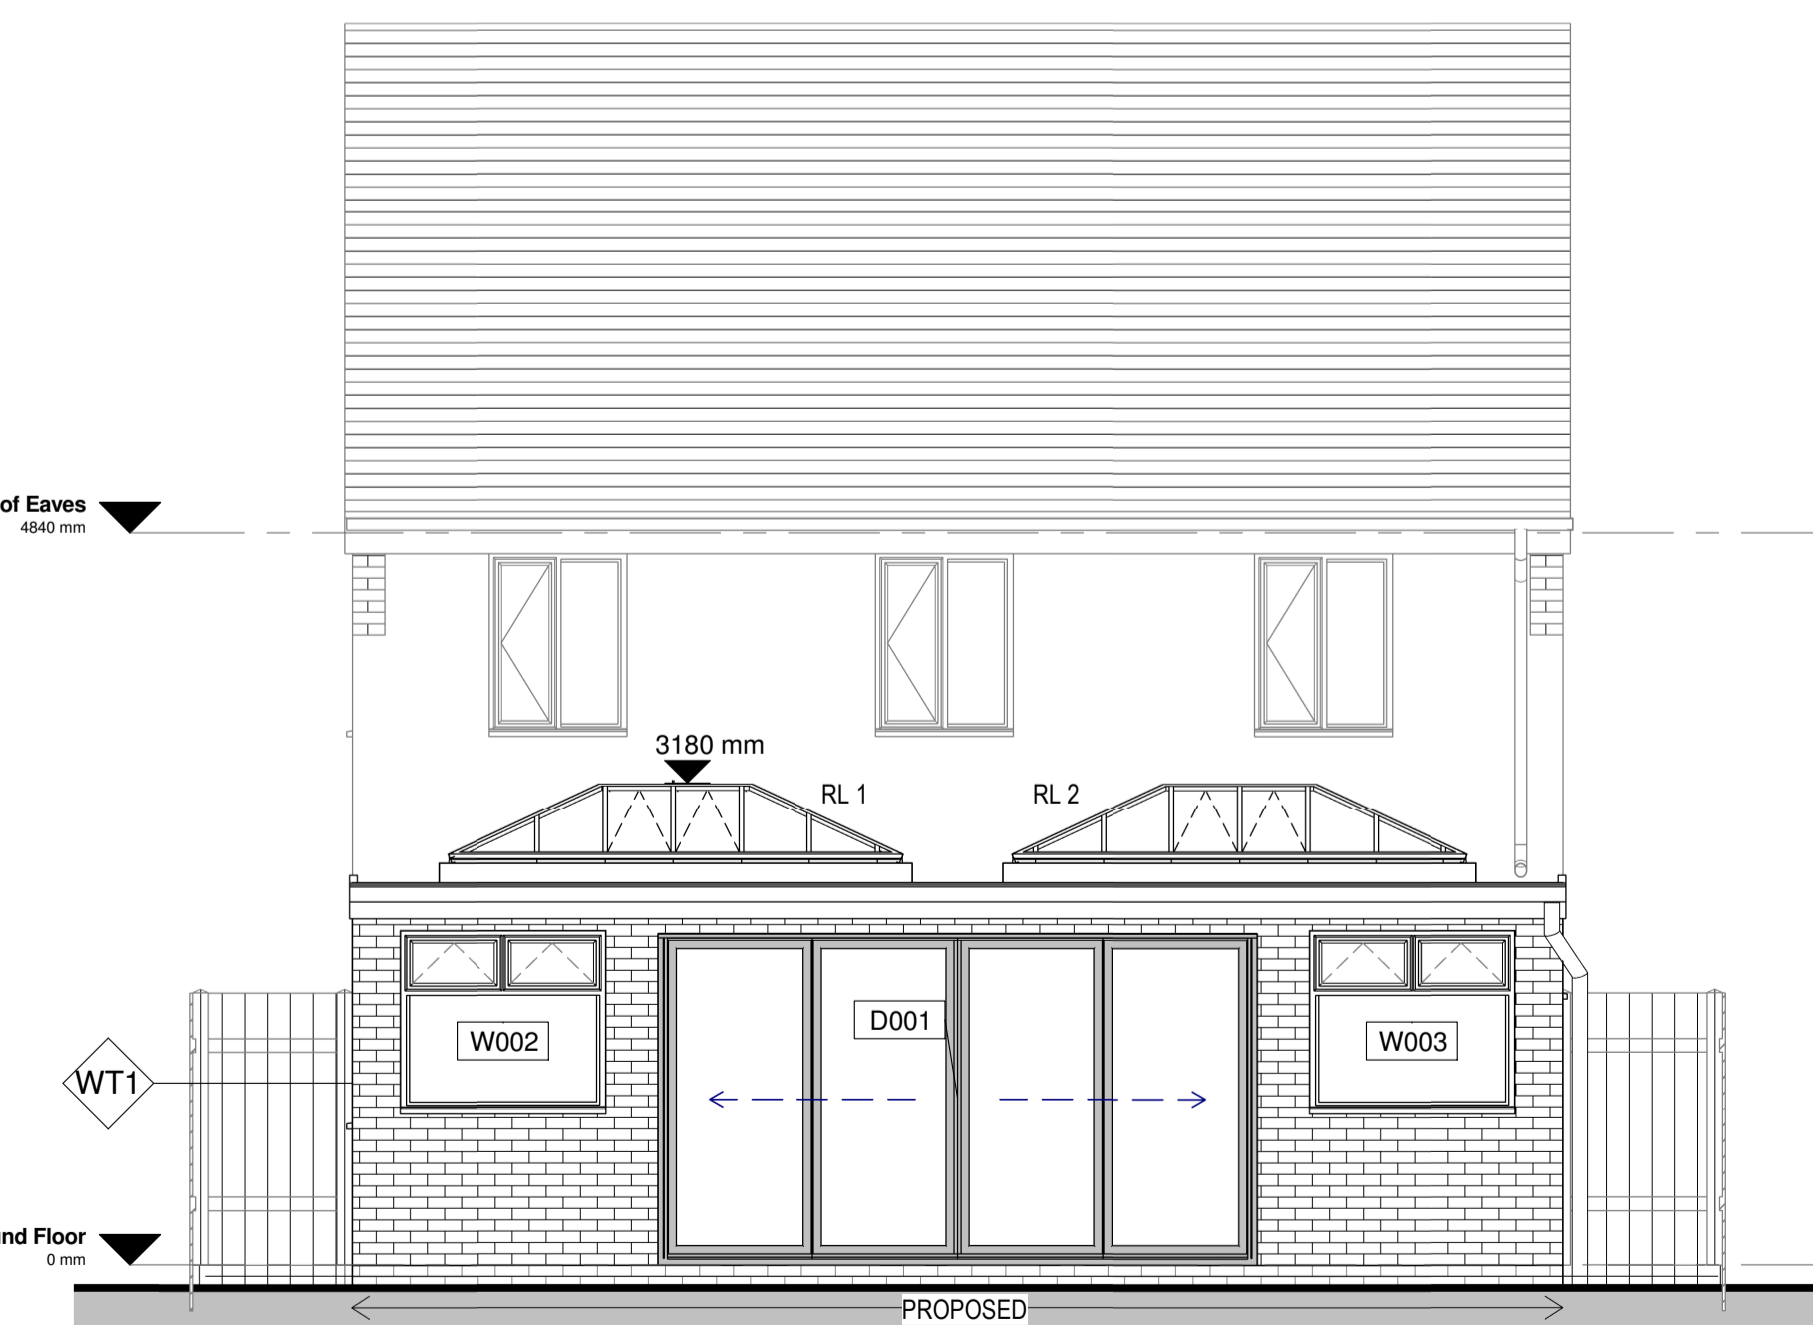

2 Rear Elevation_North West Facing Proposed
1 : 50

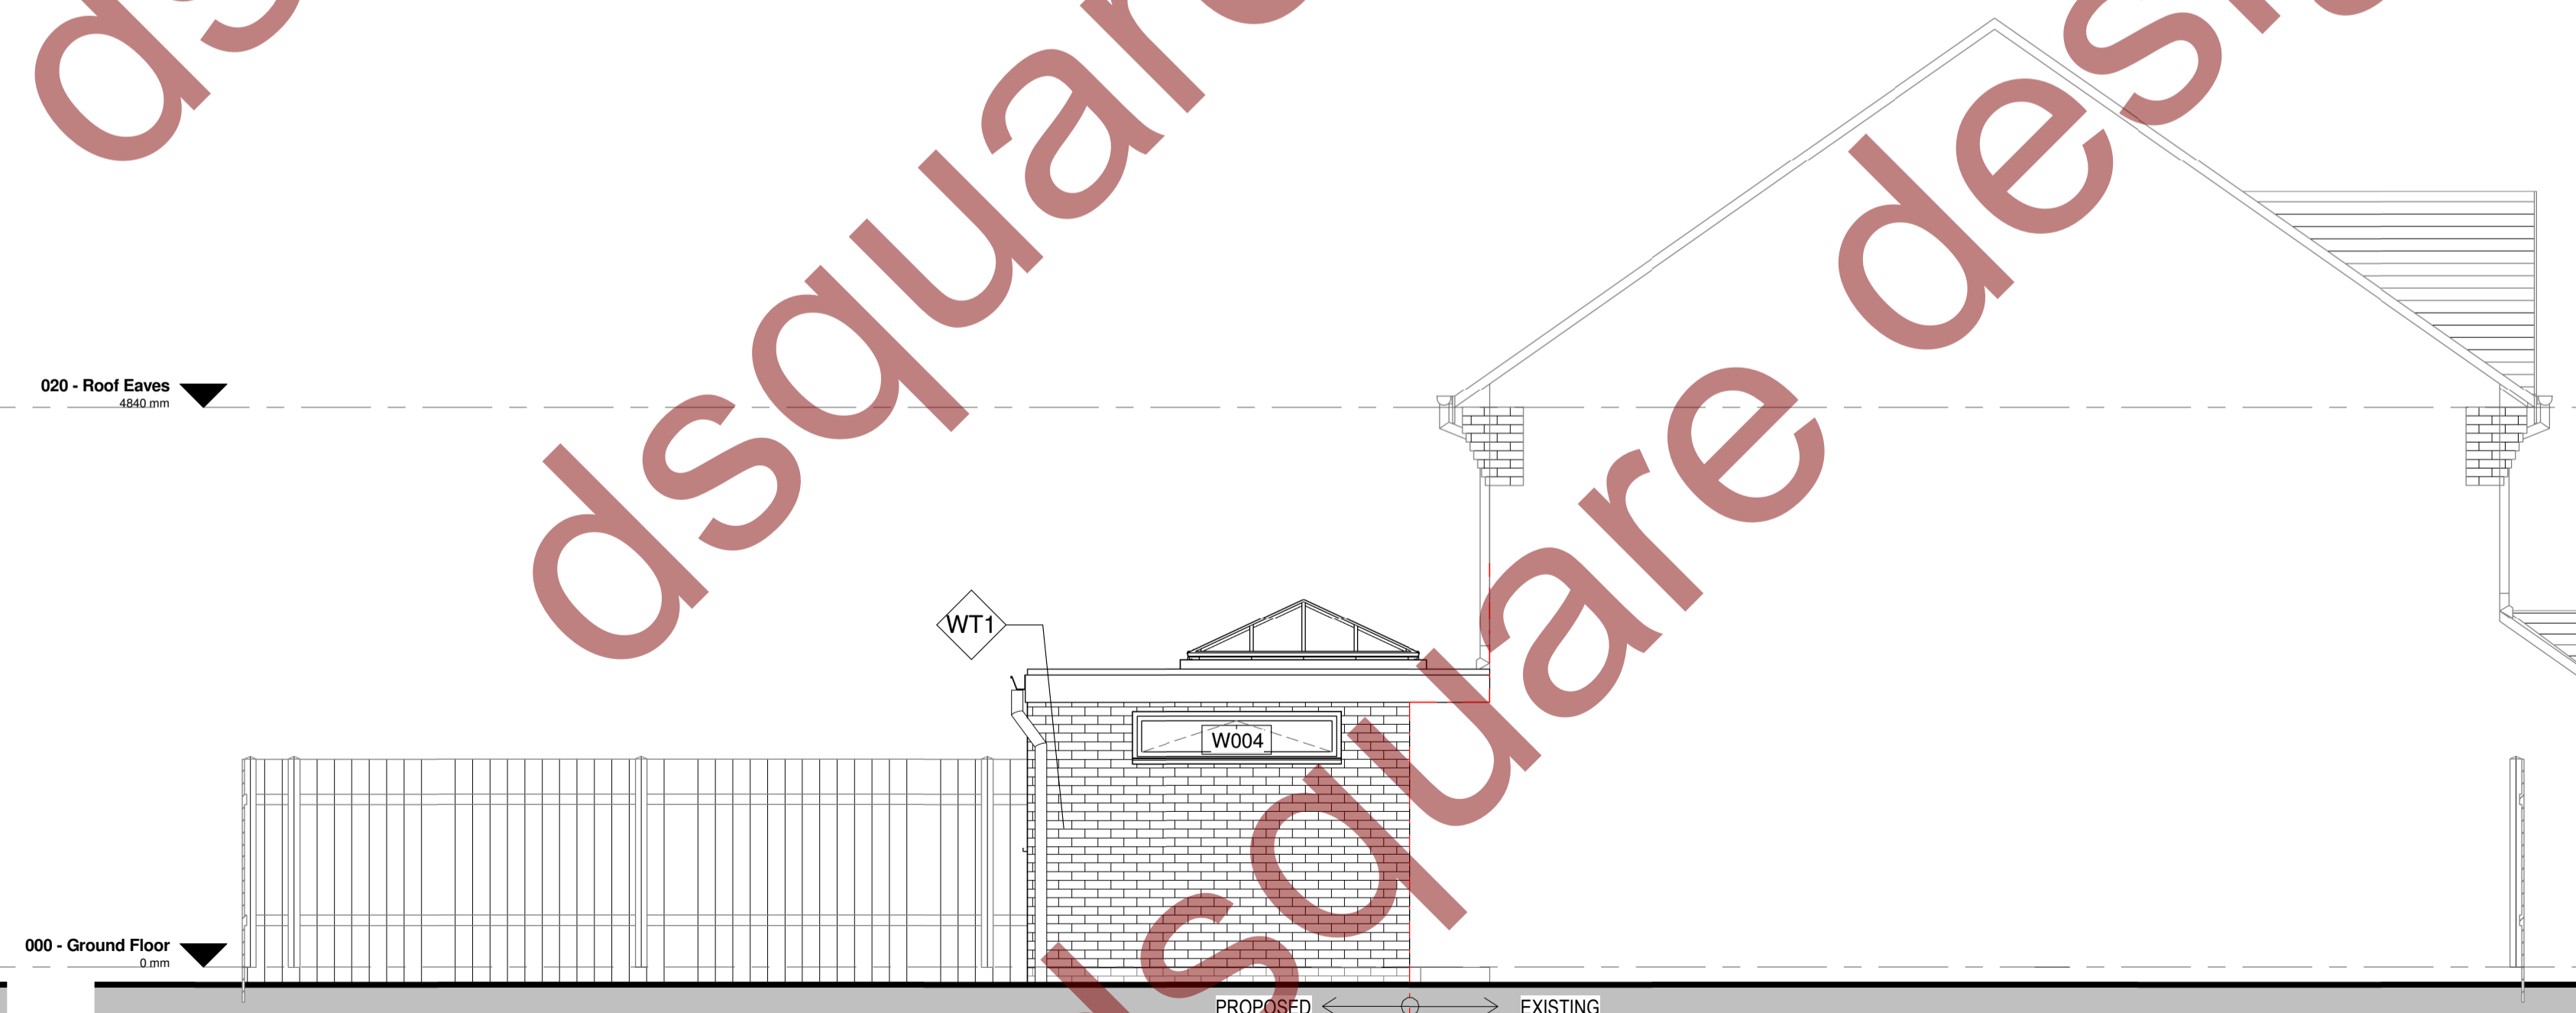

3 Left Side Elevation_South West Facing Proposed
1 : 50

NOTES:

1. All dimensions and levels are to be checked on site by the Main Contractor before work commences. The Architect is to be informed immediately of any discrepancies.
 2. Do not scale this drawing, use written dimensions only.
 3. All dimensions are in millimetres unless otherwise stated. All dimensions to be verified on site.
 4. Copyright of dsquare design.
- If in doubt, ask before action.

Scale:

1:100	m	0	1000	2000	3000	4000	5000
1:200	m	0	500	1000	1500	2000	2500
1:500	M	0	5	10	15	20	25
1:1250	M	0	2	4	6	8	10

Rev	Date	Description
P01	DD 05/09/18	Issued for Planning

STATUS	Planning
---------------	----------

PROJECT	13, Brabazon Close Shortstown Beds MK42 0FL
----------------	---------------------------------------------------

CLIENT	Paul Donnelly
---------------	---------------

TITLE	Proposed Elevations
--------------	---------------------

SCALE	1 : 50	@A1	DRAWN	DD
DATE	14/08/18	REV.	P01	

DRAWING NUMBER	32018/ 104
-----------------------	------------

D² dsquare design
architectural drawing services

email: enquiries@dsquaredesign.co.uk
www.dsquaredesign.co.uk
Phone: 07896241005