


----- Demolition lines, Existing to be demolished


A1 Sheet Size

- NOTES:
1. All dimensions and levels are to be checked on site by the Main Contractor before work commences. The Architect is to be informed immediately of any discrepancies.
  2. Do not scale this drawing, use written dimensions only.
  3. All dimensions are in millimetres unless otherwise stated.
  4. All dimensions to be verified on site.
- © Copyright of dsquare design.


Rev	Date	Notes
P01	25/04/19	ISSUED FOR BUILDING CONTROL APPROVAL

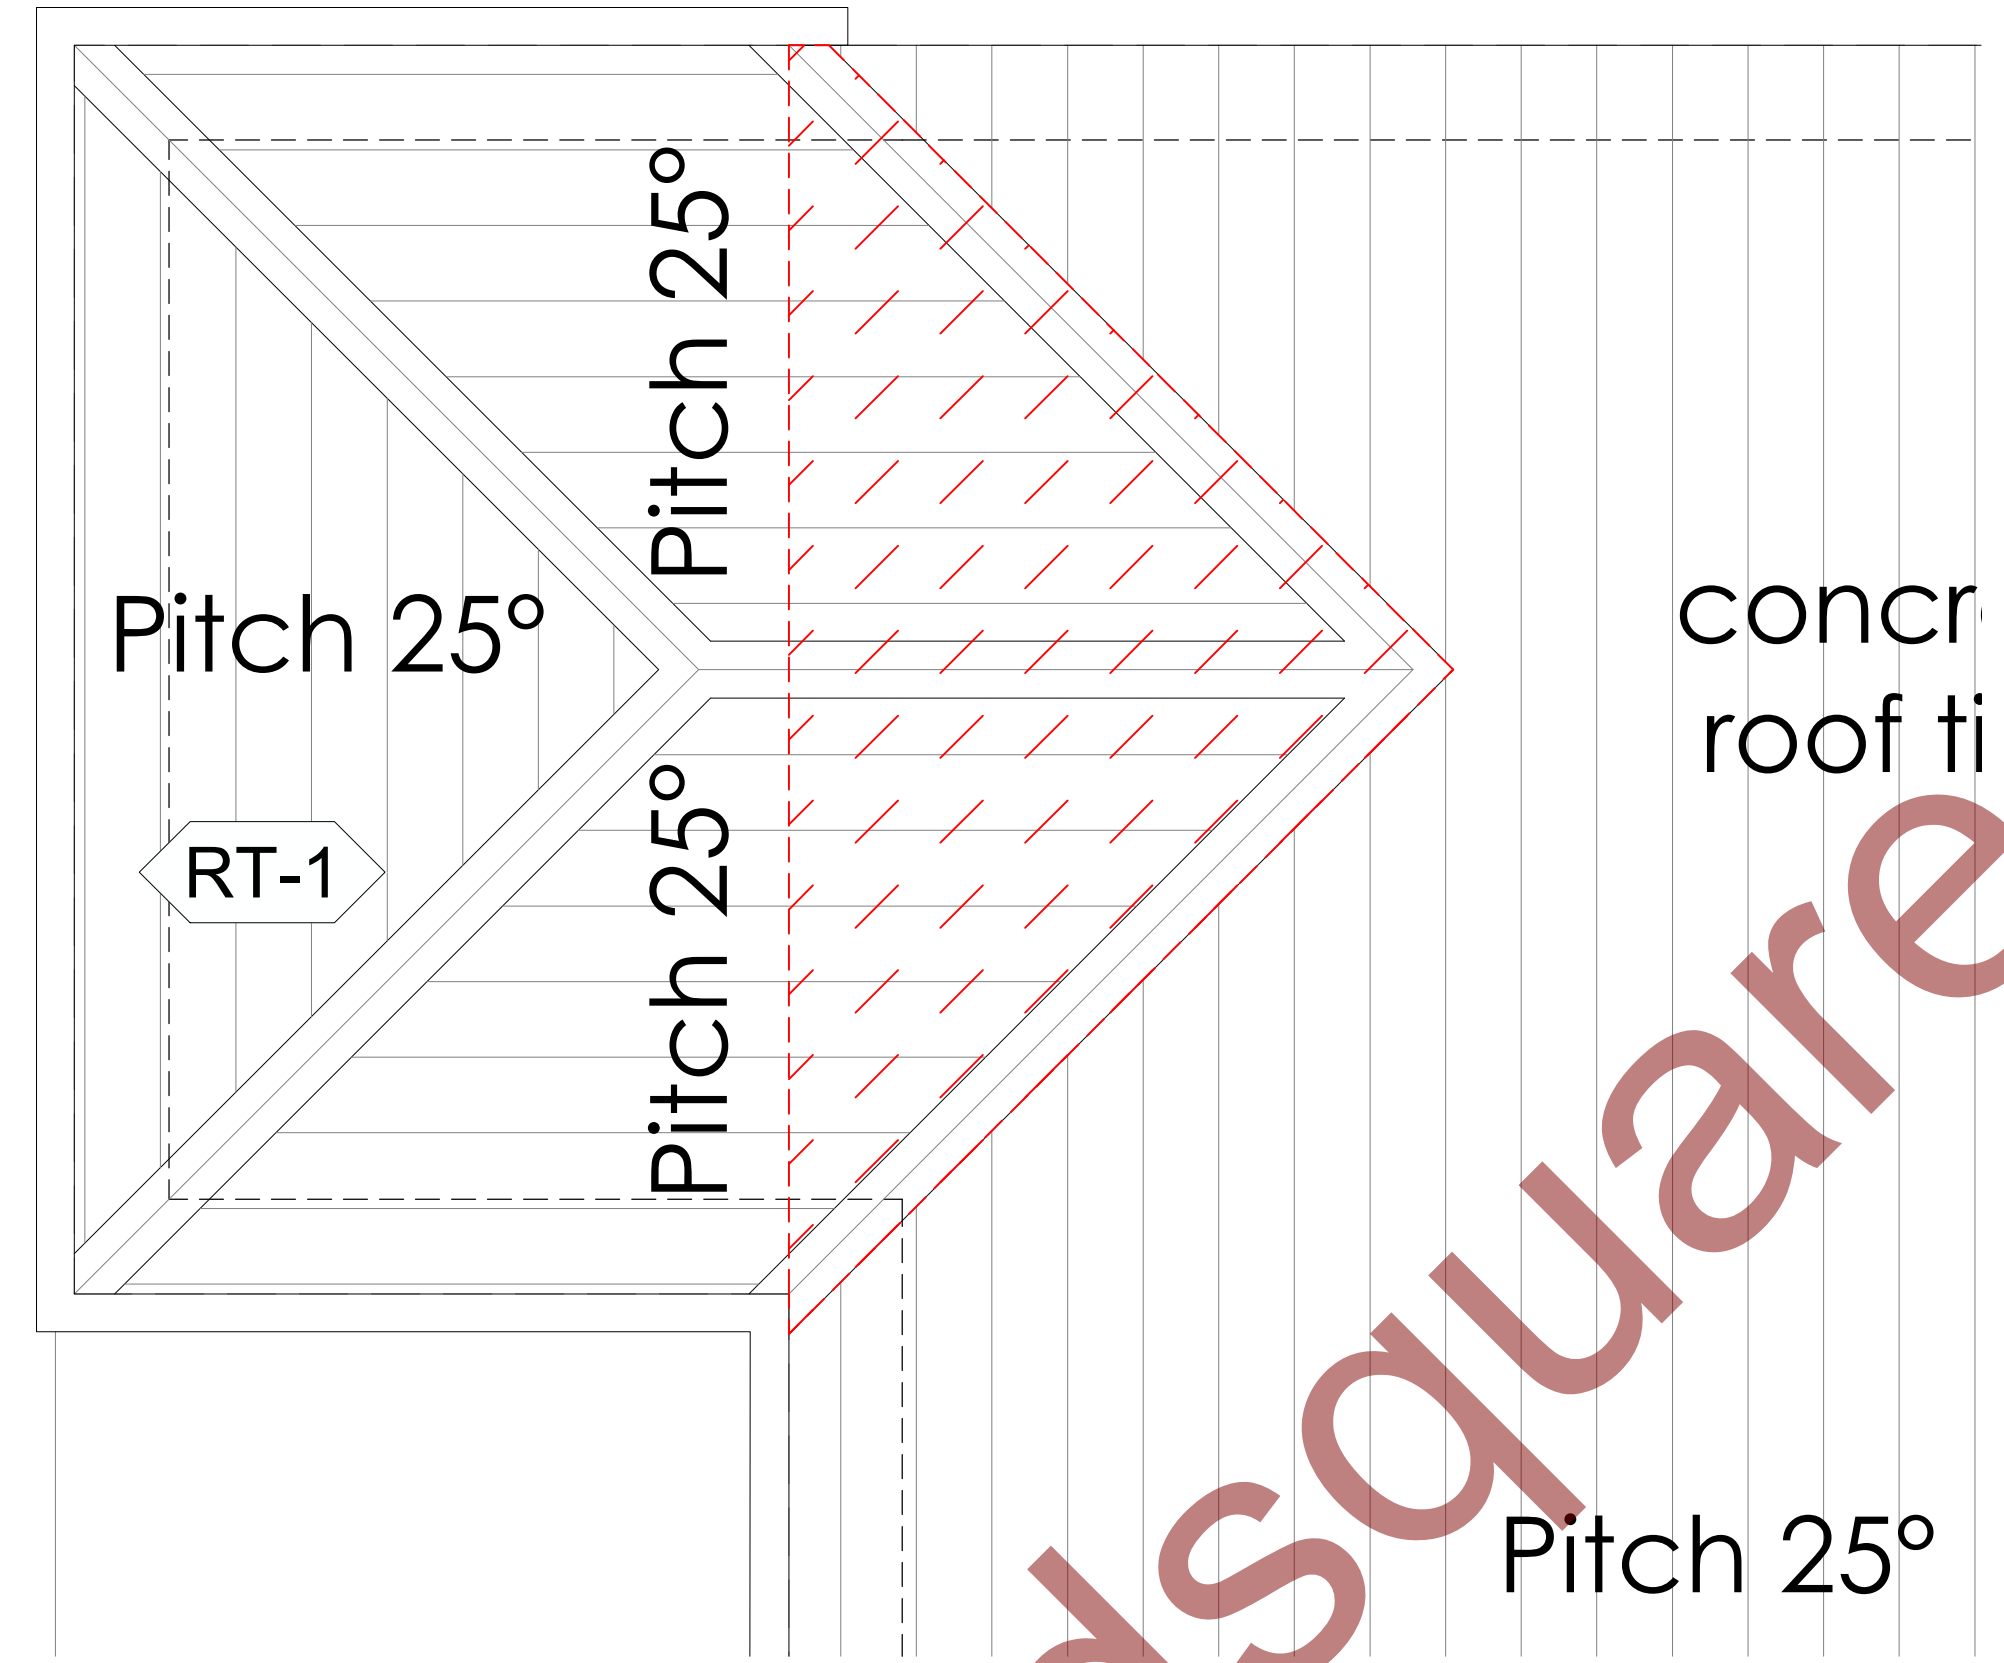


ROOF PLAN

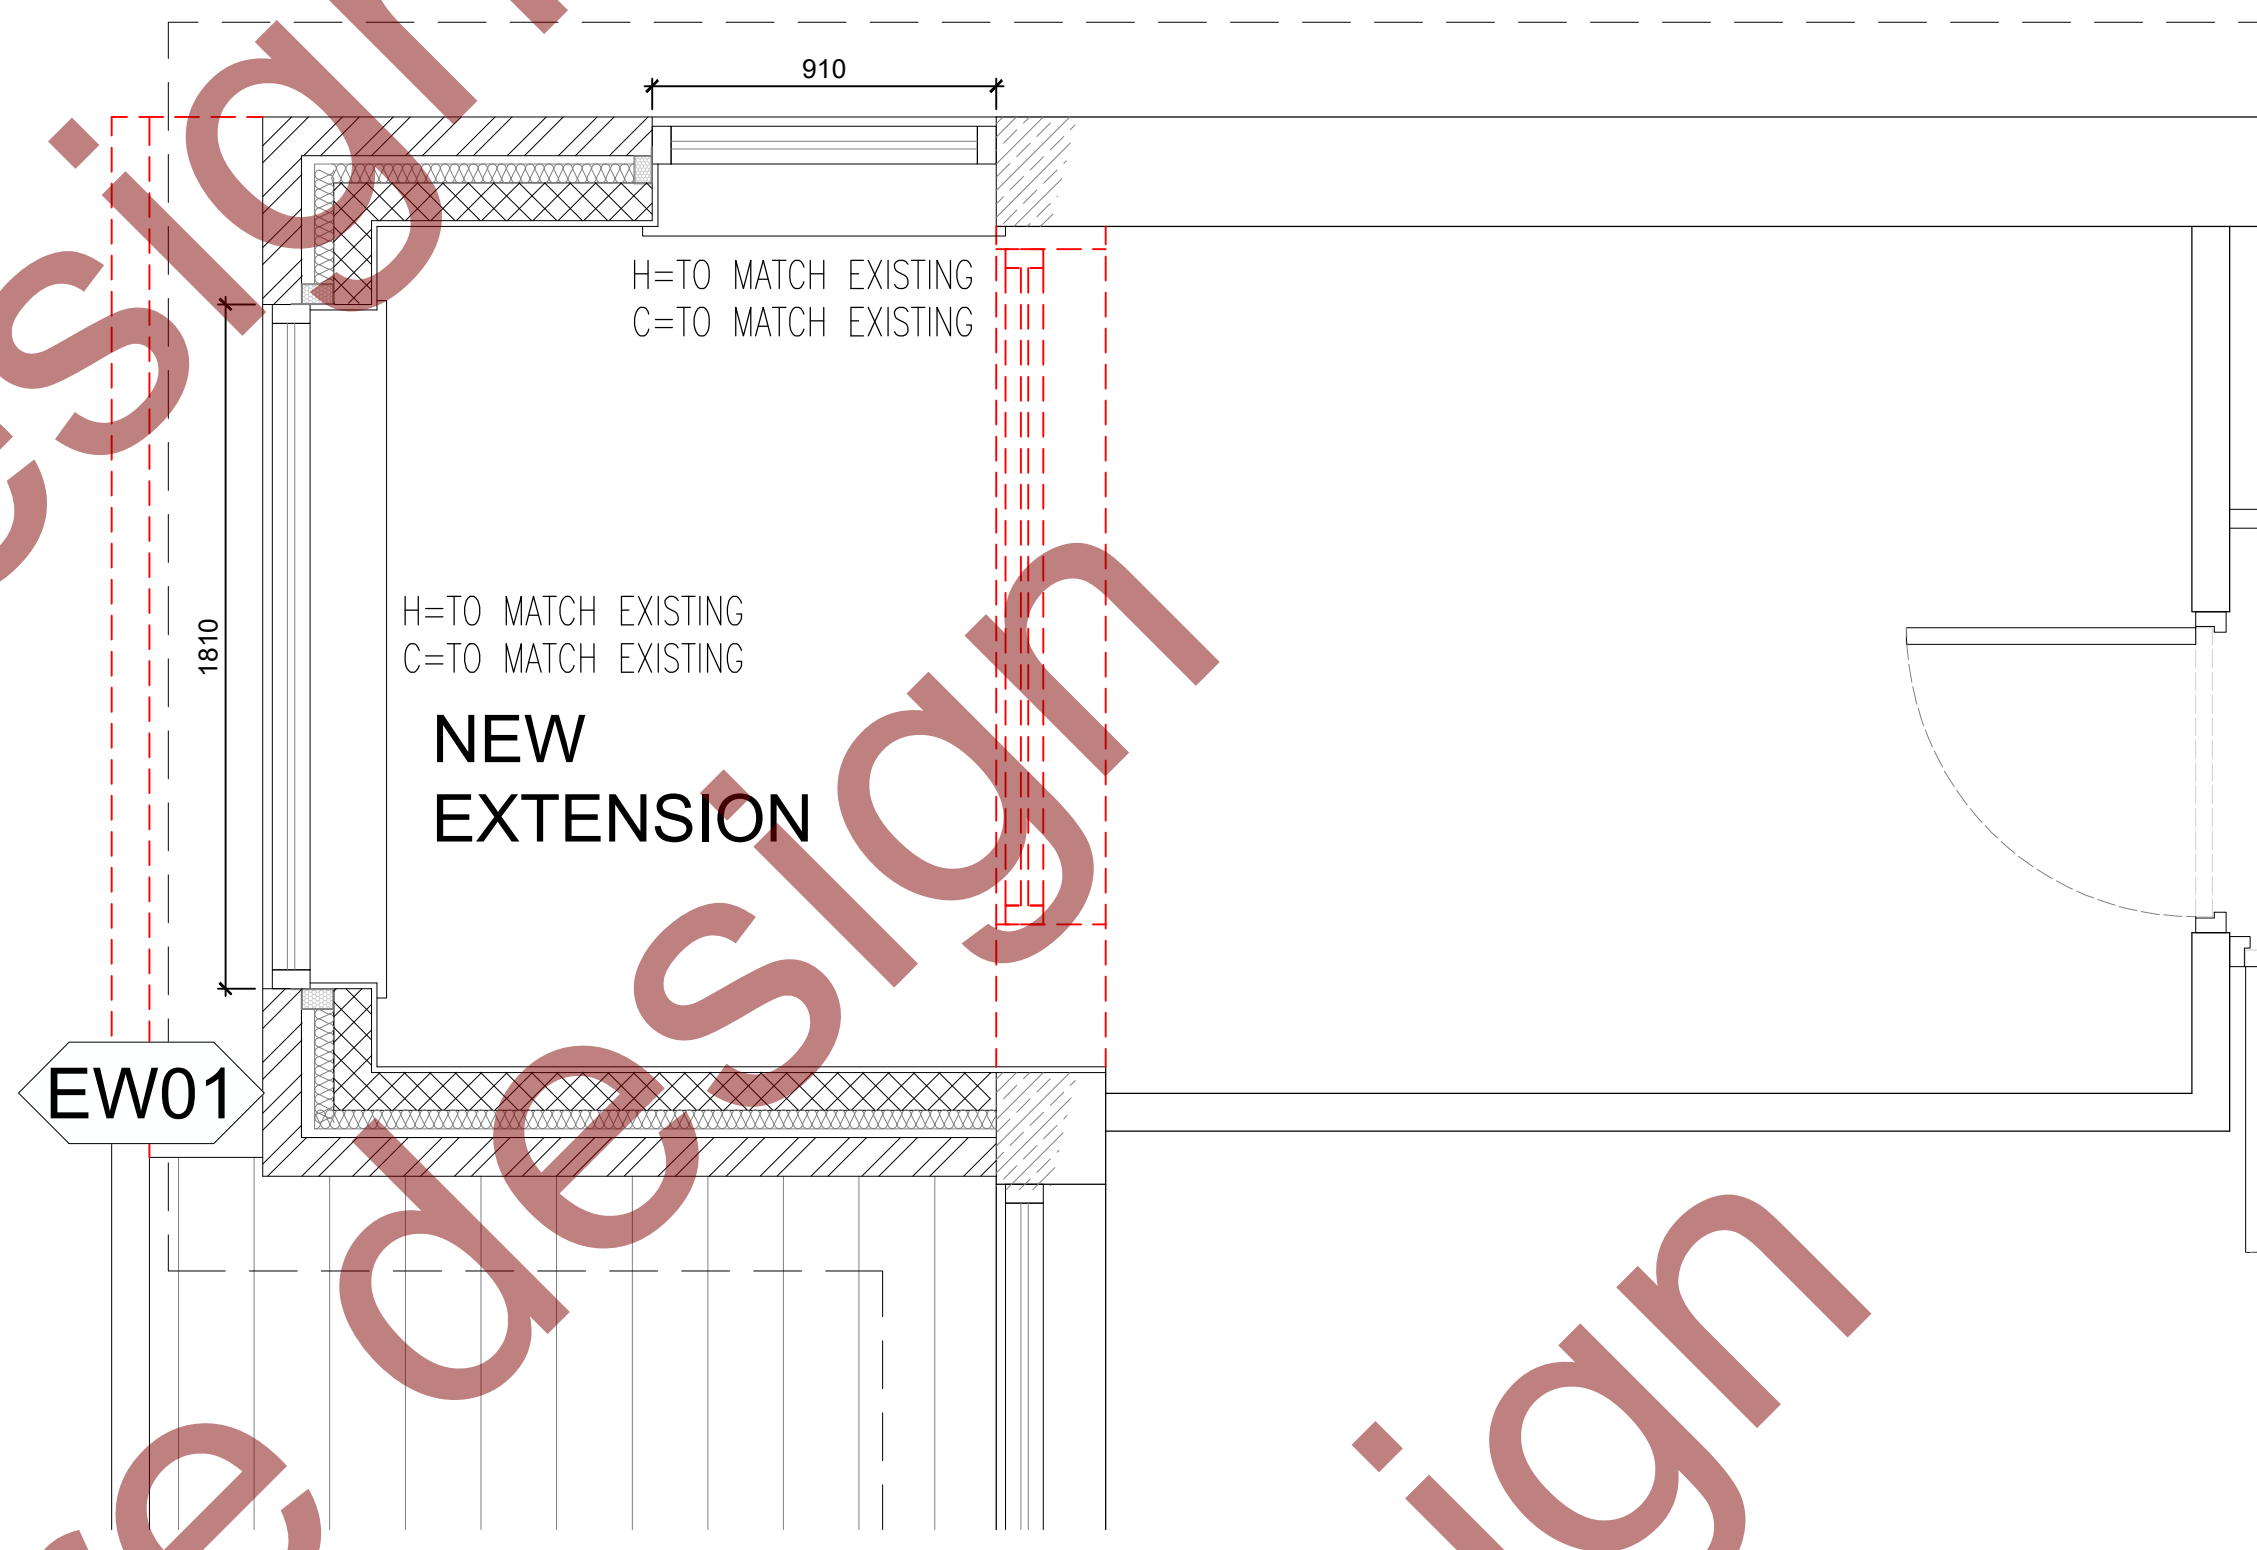

FIRST FLOOR

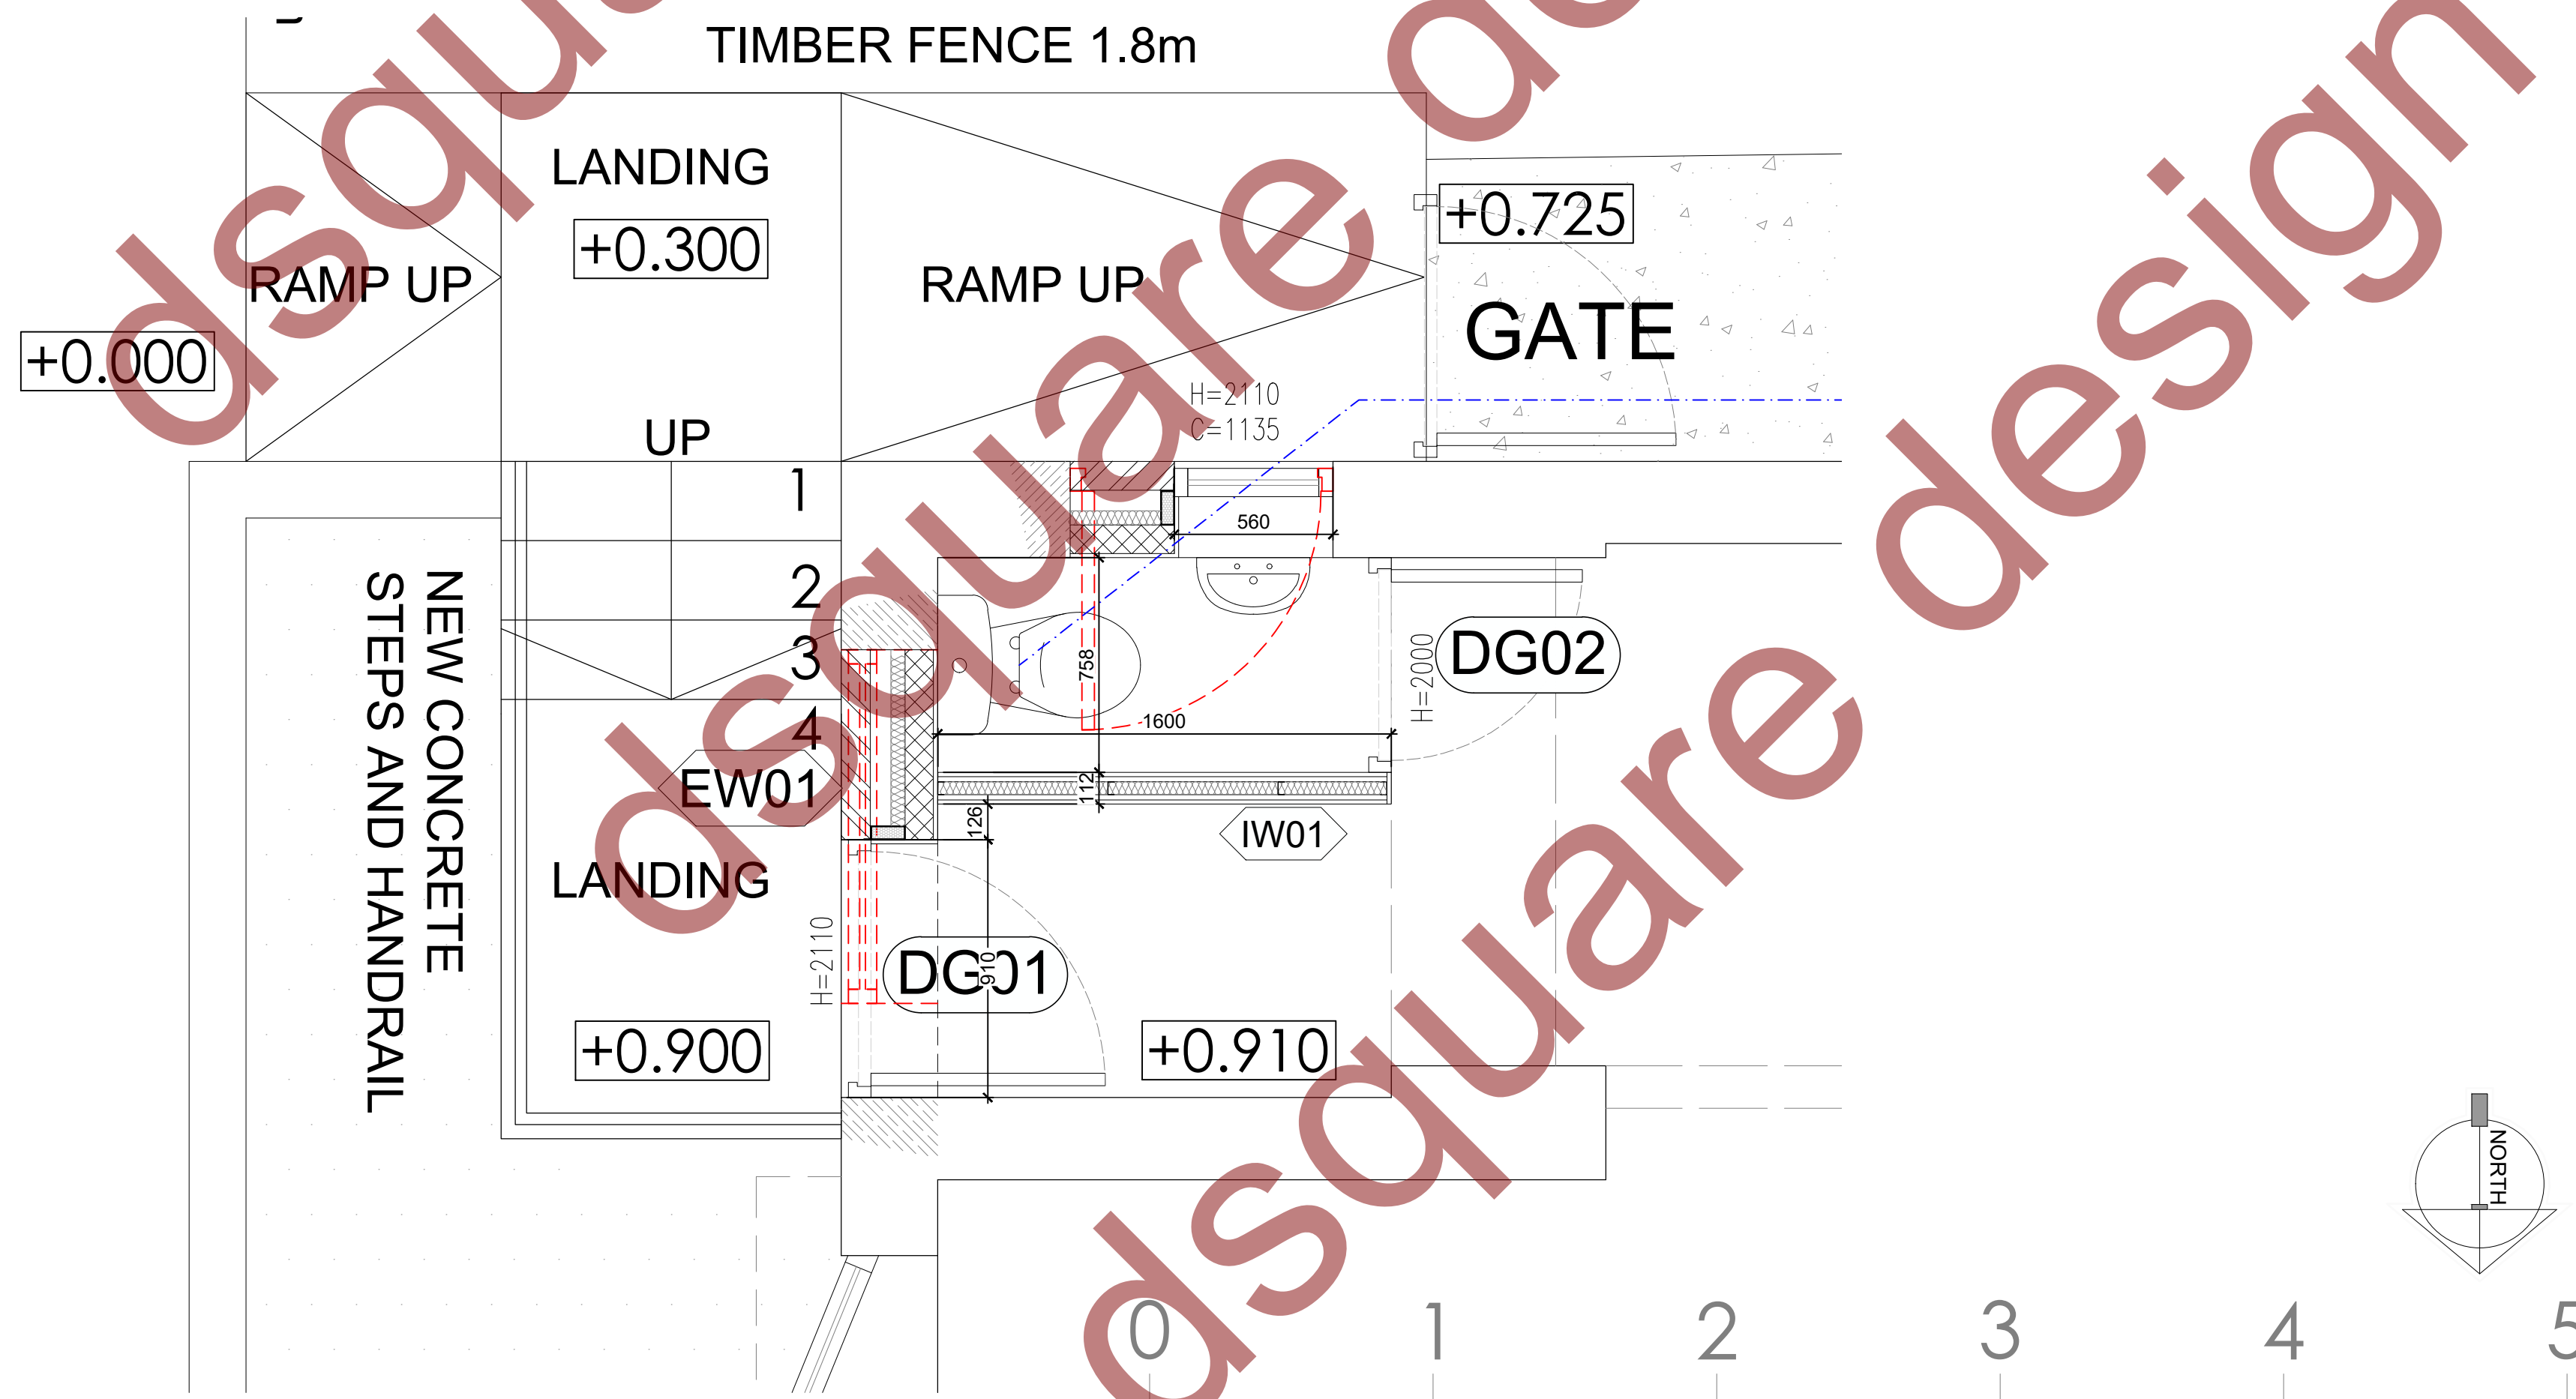

GROUND FLOOR

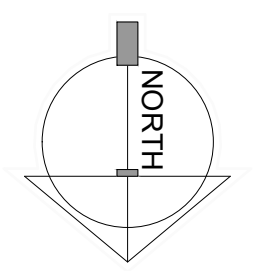

Status  
BUILDING CONTROL APPROVAL

Project 36, Marlborough Road  
Stevenage  
Herts SG2 9HN

Client Mr. & Mrs. Hayden

Title Proposed Detailed Plans

Scale 1:20 at A1 Drawn by DD  
Date 10/06/18

Drawing Number 22018-105 Revision P01

**D<sup>2</sup>** dsquare design  
architectural drawing services

EMAIL: enquiries@dsquaredesign.co.uk  
website: www.dsquaredesign.co.uk  
Phone: 07896241005