




- NOTES:
1. All dimensions and levels are to be checked on site by the Main Contractor before work commences.
 2. The Architect is to be informed immediately of any discrepancies.
 3. All dimensions are in millimetres unless otherwise stated. All dimensions to be verified on site.

© Copyright of Dsquare Design.

Rev	Date	Notes
P01	27/02/18	ISSUED FOR PLANNING
P02	06/03/18	PLANNING OFFICER'S COMMENTS INCORPORATED
P03	07/03/18	DRAWING SIZE AND SCALE AMENDED AS REQUESTED BY PLANNING OFFICER

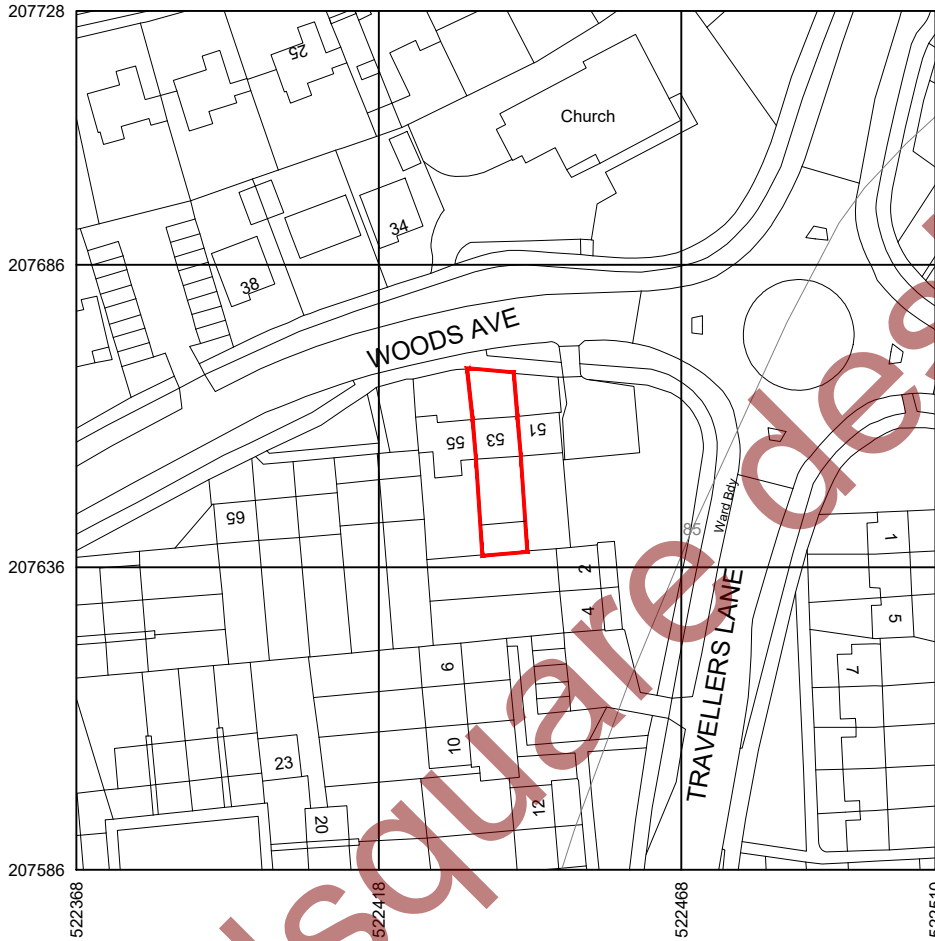

Crown copyright 2018. Supplied by copla ltd trading as UKPlanningMaps.com a licensed Ordnance Survey partner (100054135).
Unique plan reference: v2b/223176/304893

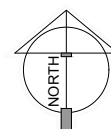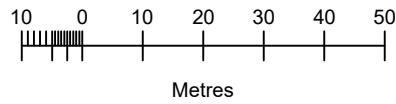

Status **Planning Issue**

Project 53, Woods Avenue
Hatfield
Herts AL10 8QF

Client Mr.&Mrs. Hasiza

Title Location Plan

Scale 1:1250 at A4 Drawn DD

Date 11/11/2017

Drawing Number 012018-100 Revision P03

d² square design
architectural drawing services

EMAIL: enquiries@dsquaredesign.co.uk
www.dsquaredesign.co.uk
Phone: 07896241005