

Scale:

1:100	m	1000	3000	5000	
1:200	m	5000	8000		
1:500	M	5	15	25	
1:1250	M	10	30	50	70

NOTES:
 All dimensions and levels are to be checked on site by the Main Contractor before work commences. The Architect is to be informed immediately of any discrepancies. Do not scale this drawing, use written dimensions only.
 All dimensions are in millimetres unless otherwise stated.
 All dimensions to be varied on site.

© Copyright of dsquare design.

If in doubt, ask before action.

Rev	Date	Description
-----	------	-------------

P02	27/01/19	Issued for Building Control Approval
-----	----------	--------------------------------------

STATUS	Building Control Issue
--------	------------------------

PROJECT	13, Brabazon Close
---------	--------------------

CLIENT	Paul Donnelly
--------	---------------

TITLE	Proposed Location and Block Plan
-------	----------------------------------


SCALE	As indicated	A3	DRAWN	DD
-------	--------------	----	-------	----

DATE	27/01/2019	REV.	P02
------	------------	------	-----



DRG.NO.	32018/ 100
---------	------------

D² dsquare design
 architectural drawing services

email: enquiries@dsquaredesign.co.uk
 www.dsquaredesign.co.uk
 phone: 07896241005

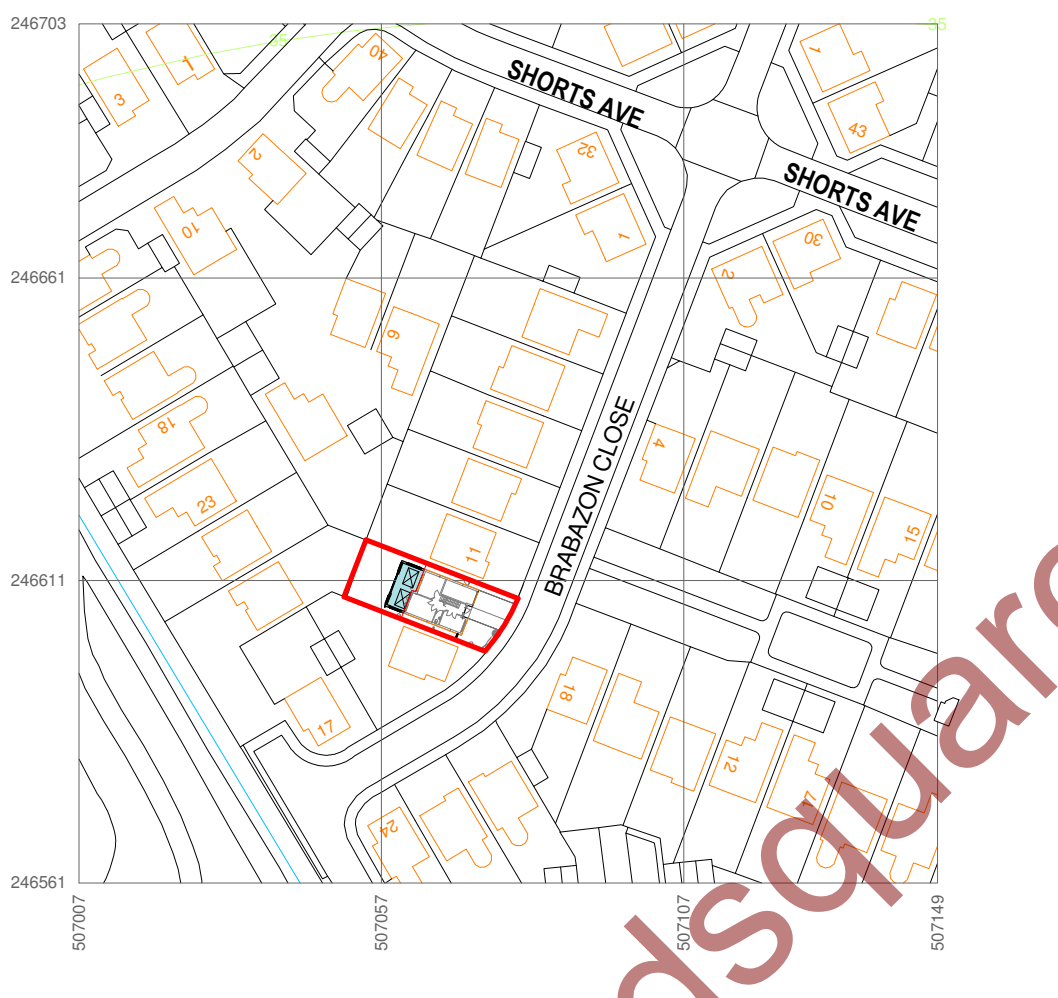

Location Plan
 1 : 1250

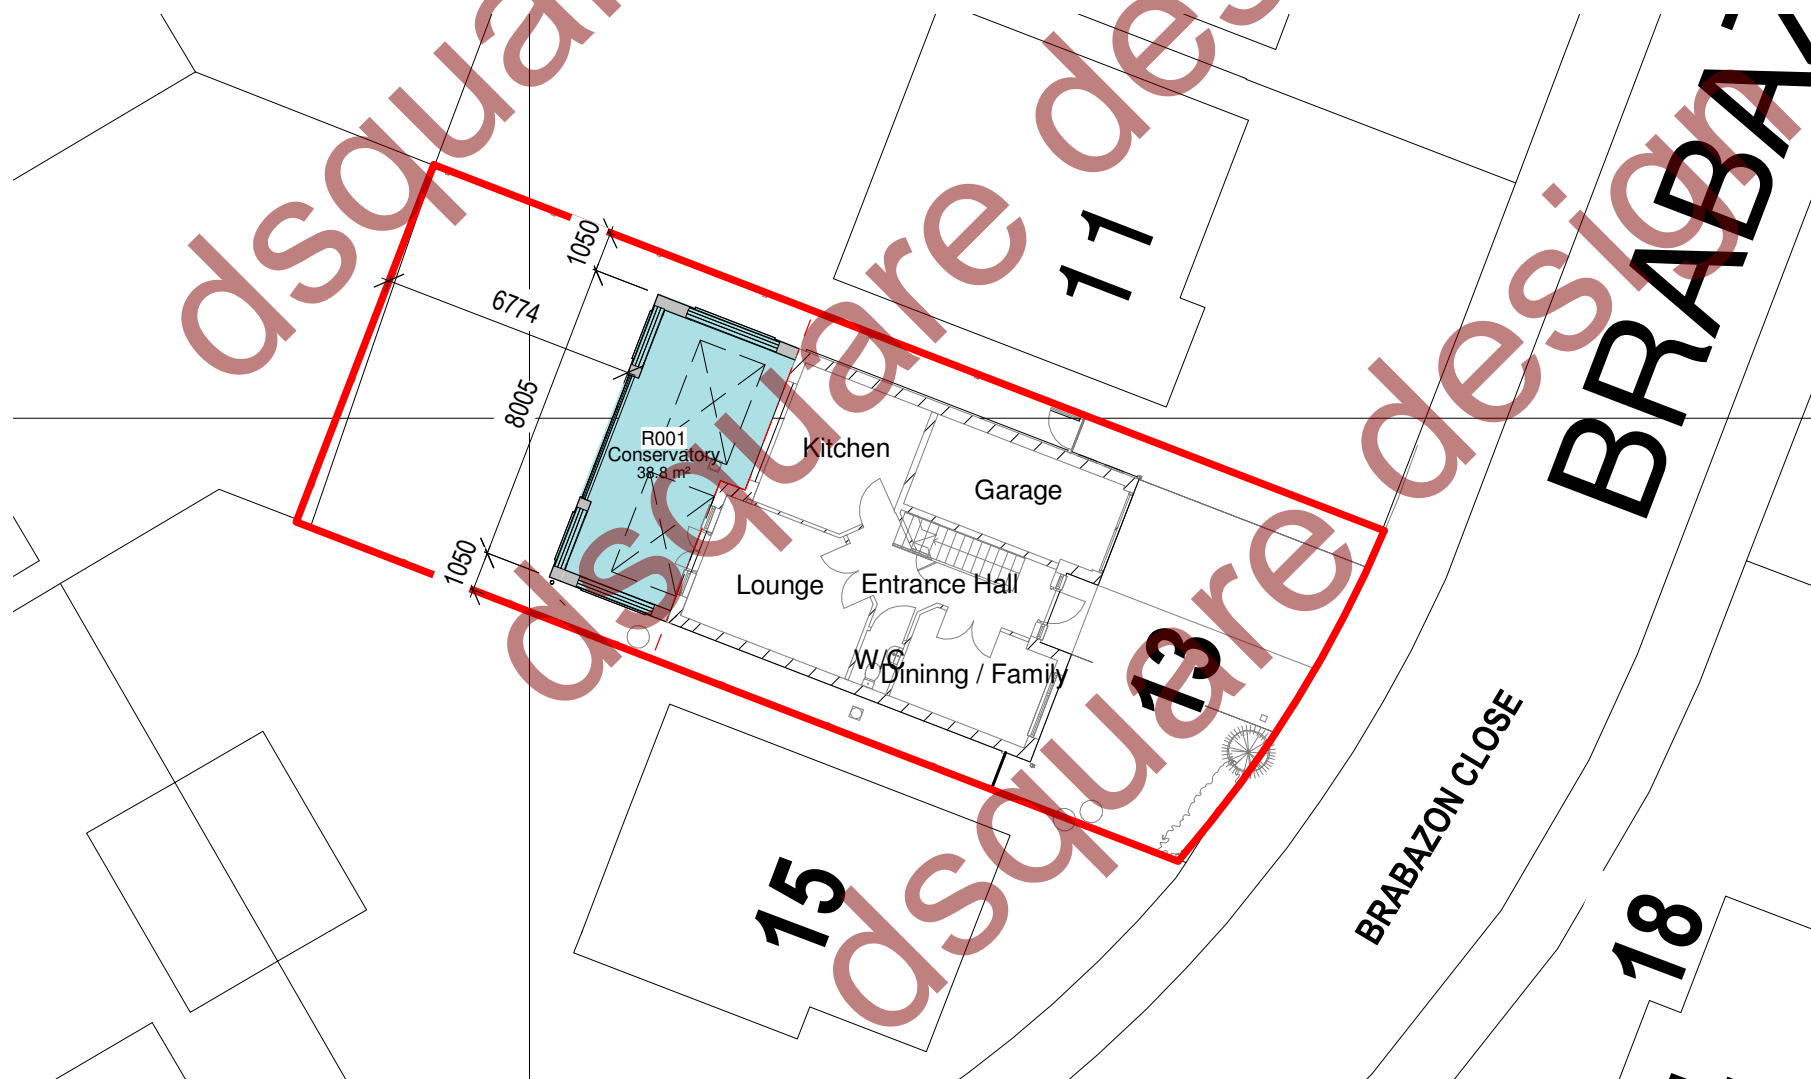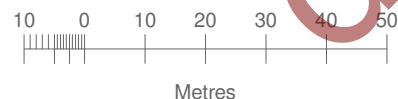

Block Plan
 1 : 200