


NOTES:

1. All dimensions and levels are to be checked on site by the Main Contractor before work commences. The Architect is to be informed immediately of any discrepancies.
2. All dimensions are in millimetres unless otherwise stated.
3. All dimensions to be verified on site.


© Copyright of dsquare design.

Rev	Date	Notes
P01	27/02/18	ISSUED FOR PLANNING
P02	06/03/18	PLANNING OFFICER'S COMMENTS INCORPORATED

- Existing Outline of Building
- Proposed Extension line for Planning application
- Proposed new Extension

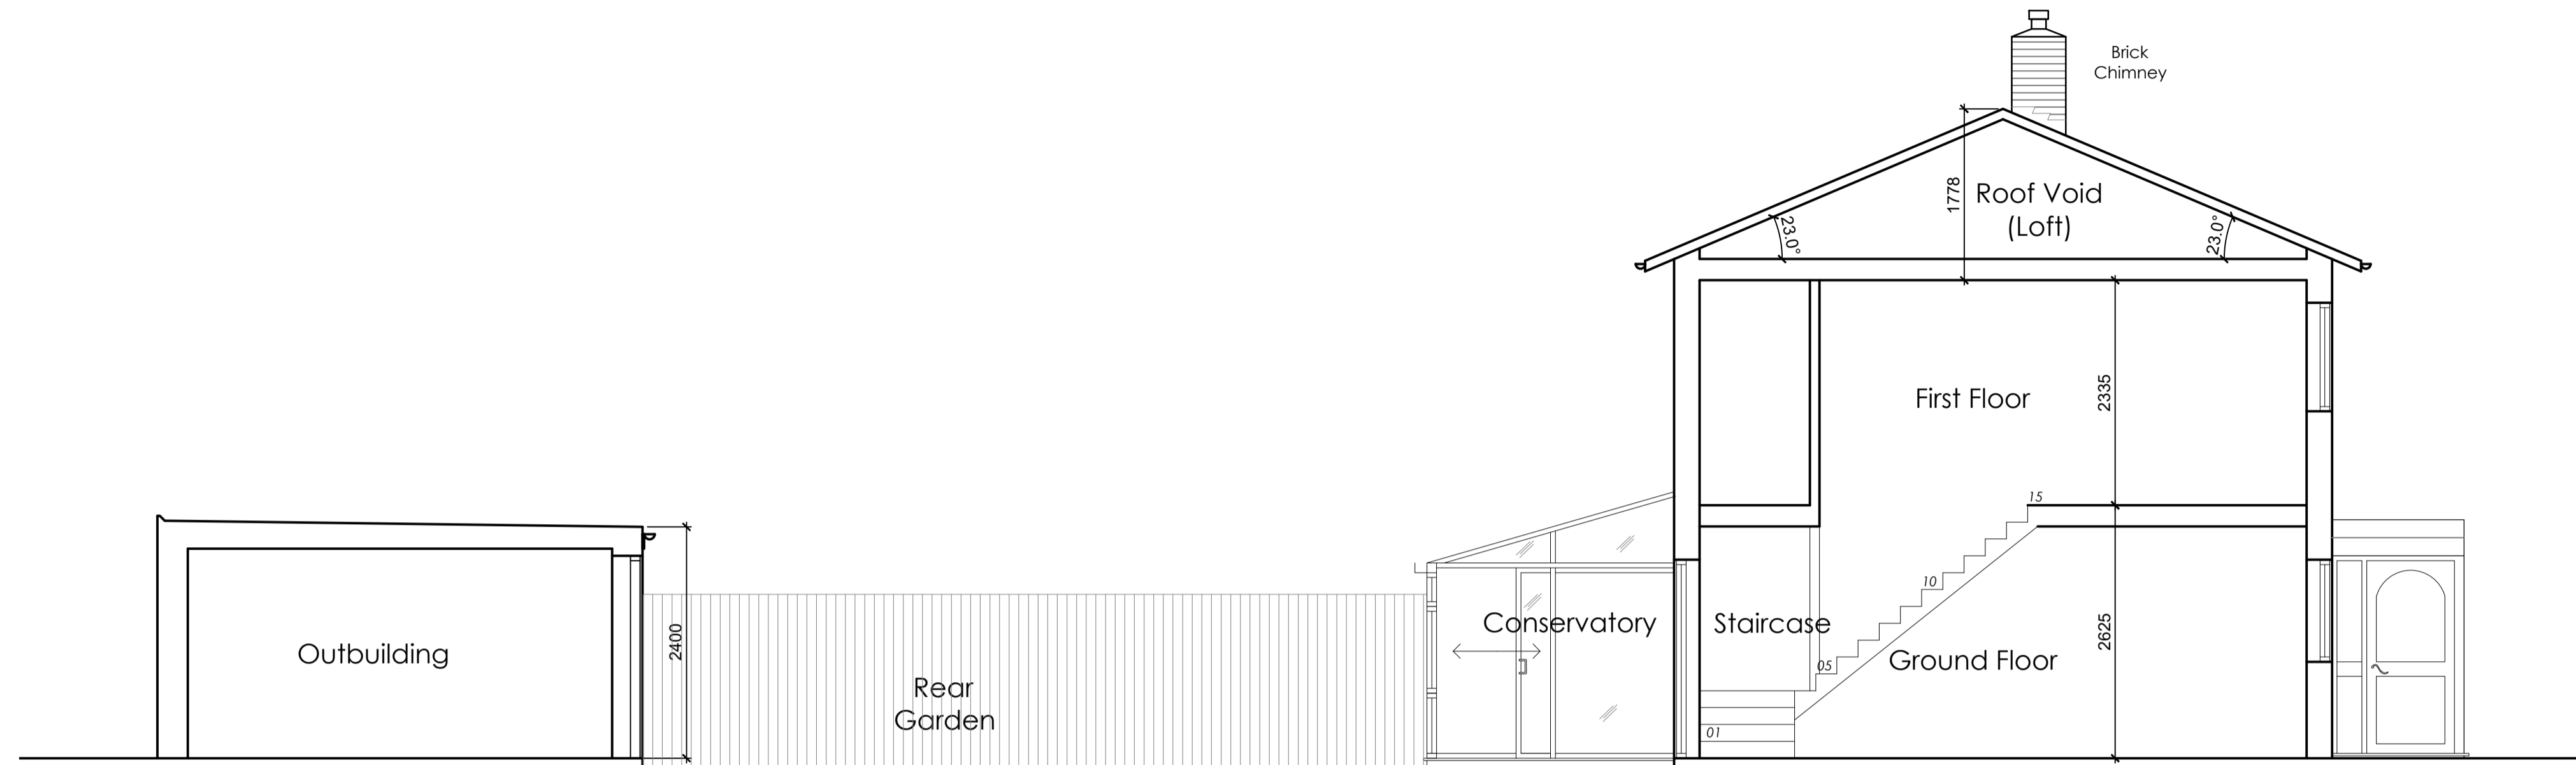

01-EXISTING SECTION A-A

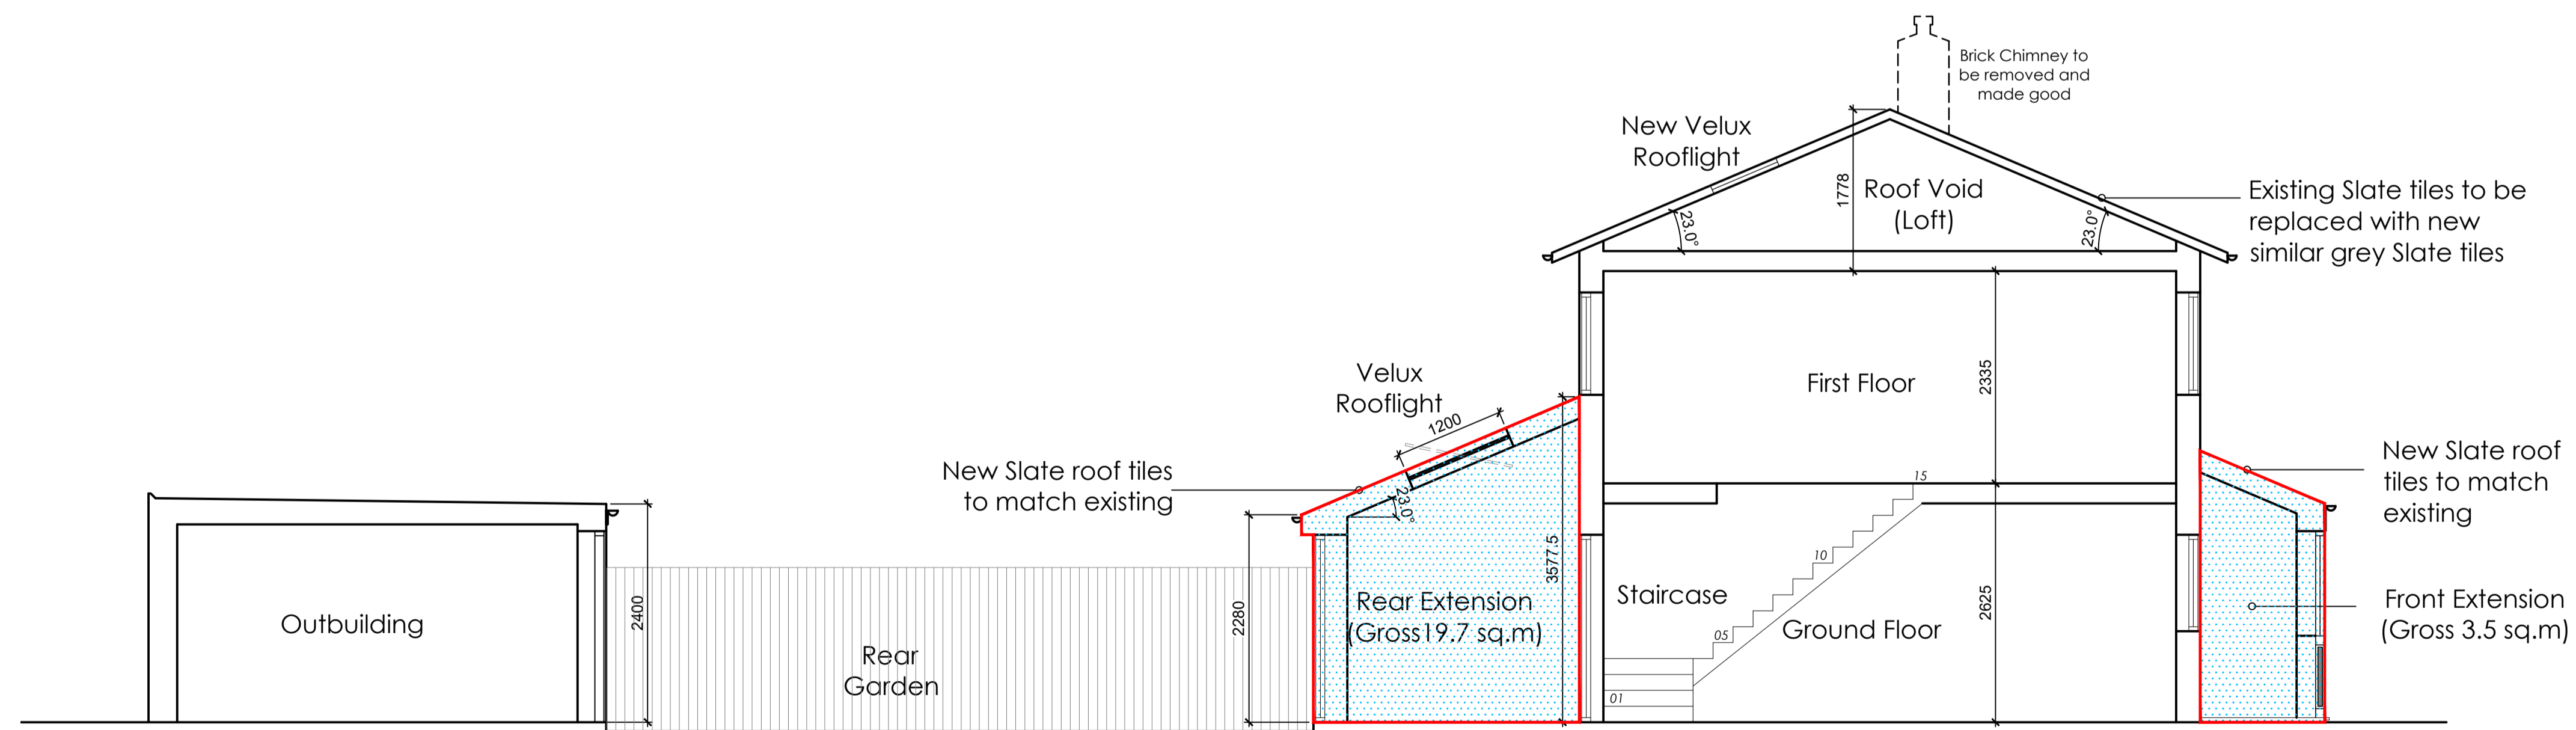

02-PROPOSED SECTION B-B

Status **Planning Issue**

Project 53, Woods Avenue
Hatfield
Herts AL10 8QF

Client Mr.&Mrs. Hasiza

Title Existing and Proposed
Building Sections

Scale 1:50 at A1 Drawn by DD

Date 11/11/2017

Drawing Number 012018-104 Revision P02

D² dsquare design
architectural drawing services

EMAIL: enquiries@dsquaredesign.co.uk
www.dsquaredesign.co.uk
Phone: 07896241005

