


NOTES:

1. All dimensions and levels are to be checked on site by the Main Contractor before work commences. The Architect is to be informed immediately of any discrepancies.
 2. Do not scale this drawing, use written dimensions only.
 3. All dimensions are in millimetres unless otherwise stated.
 4. All dimensions to be varied on site. Copyright of dsquare design.
- If in doubt, ask before action.

Scale:

1:5	m	50	150	250
1:10	m	100	300	500
1:20	m	200	600	1000
1:50	m	500	1500	2500

Rev	Date	Description
P02	DD 02/03/17	Issued for Building Control Approval

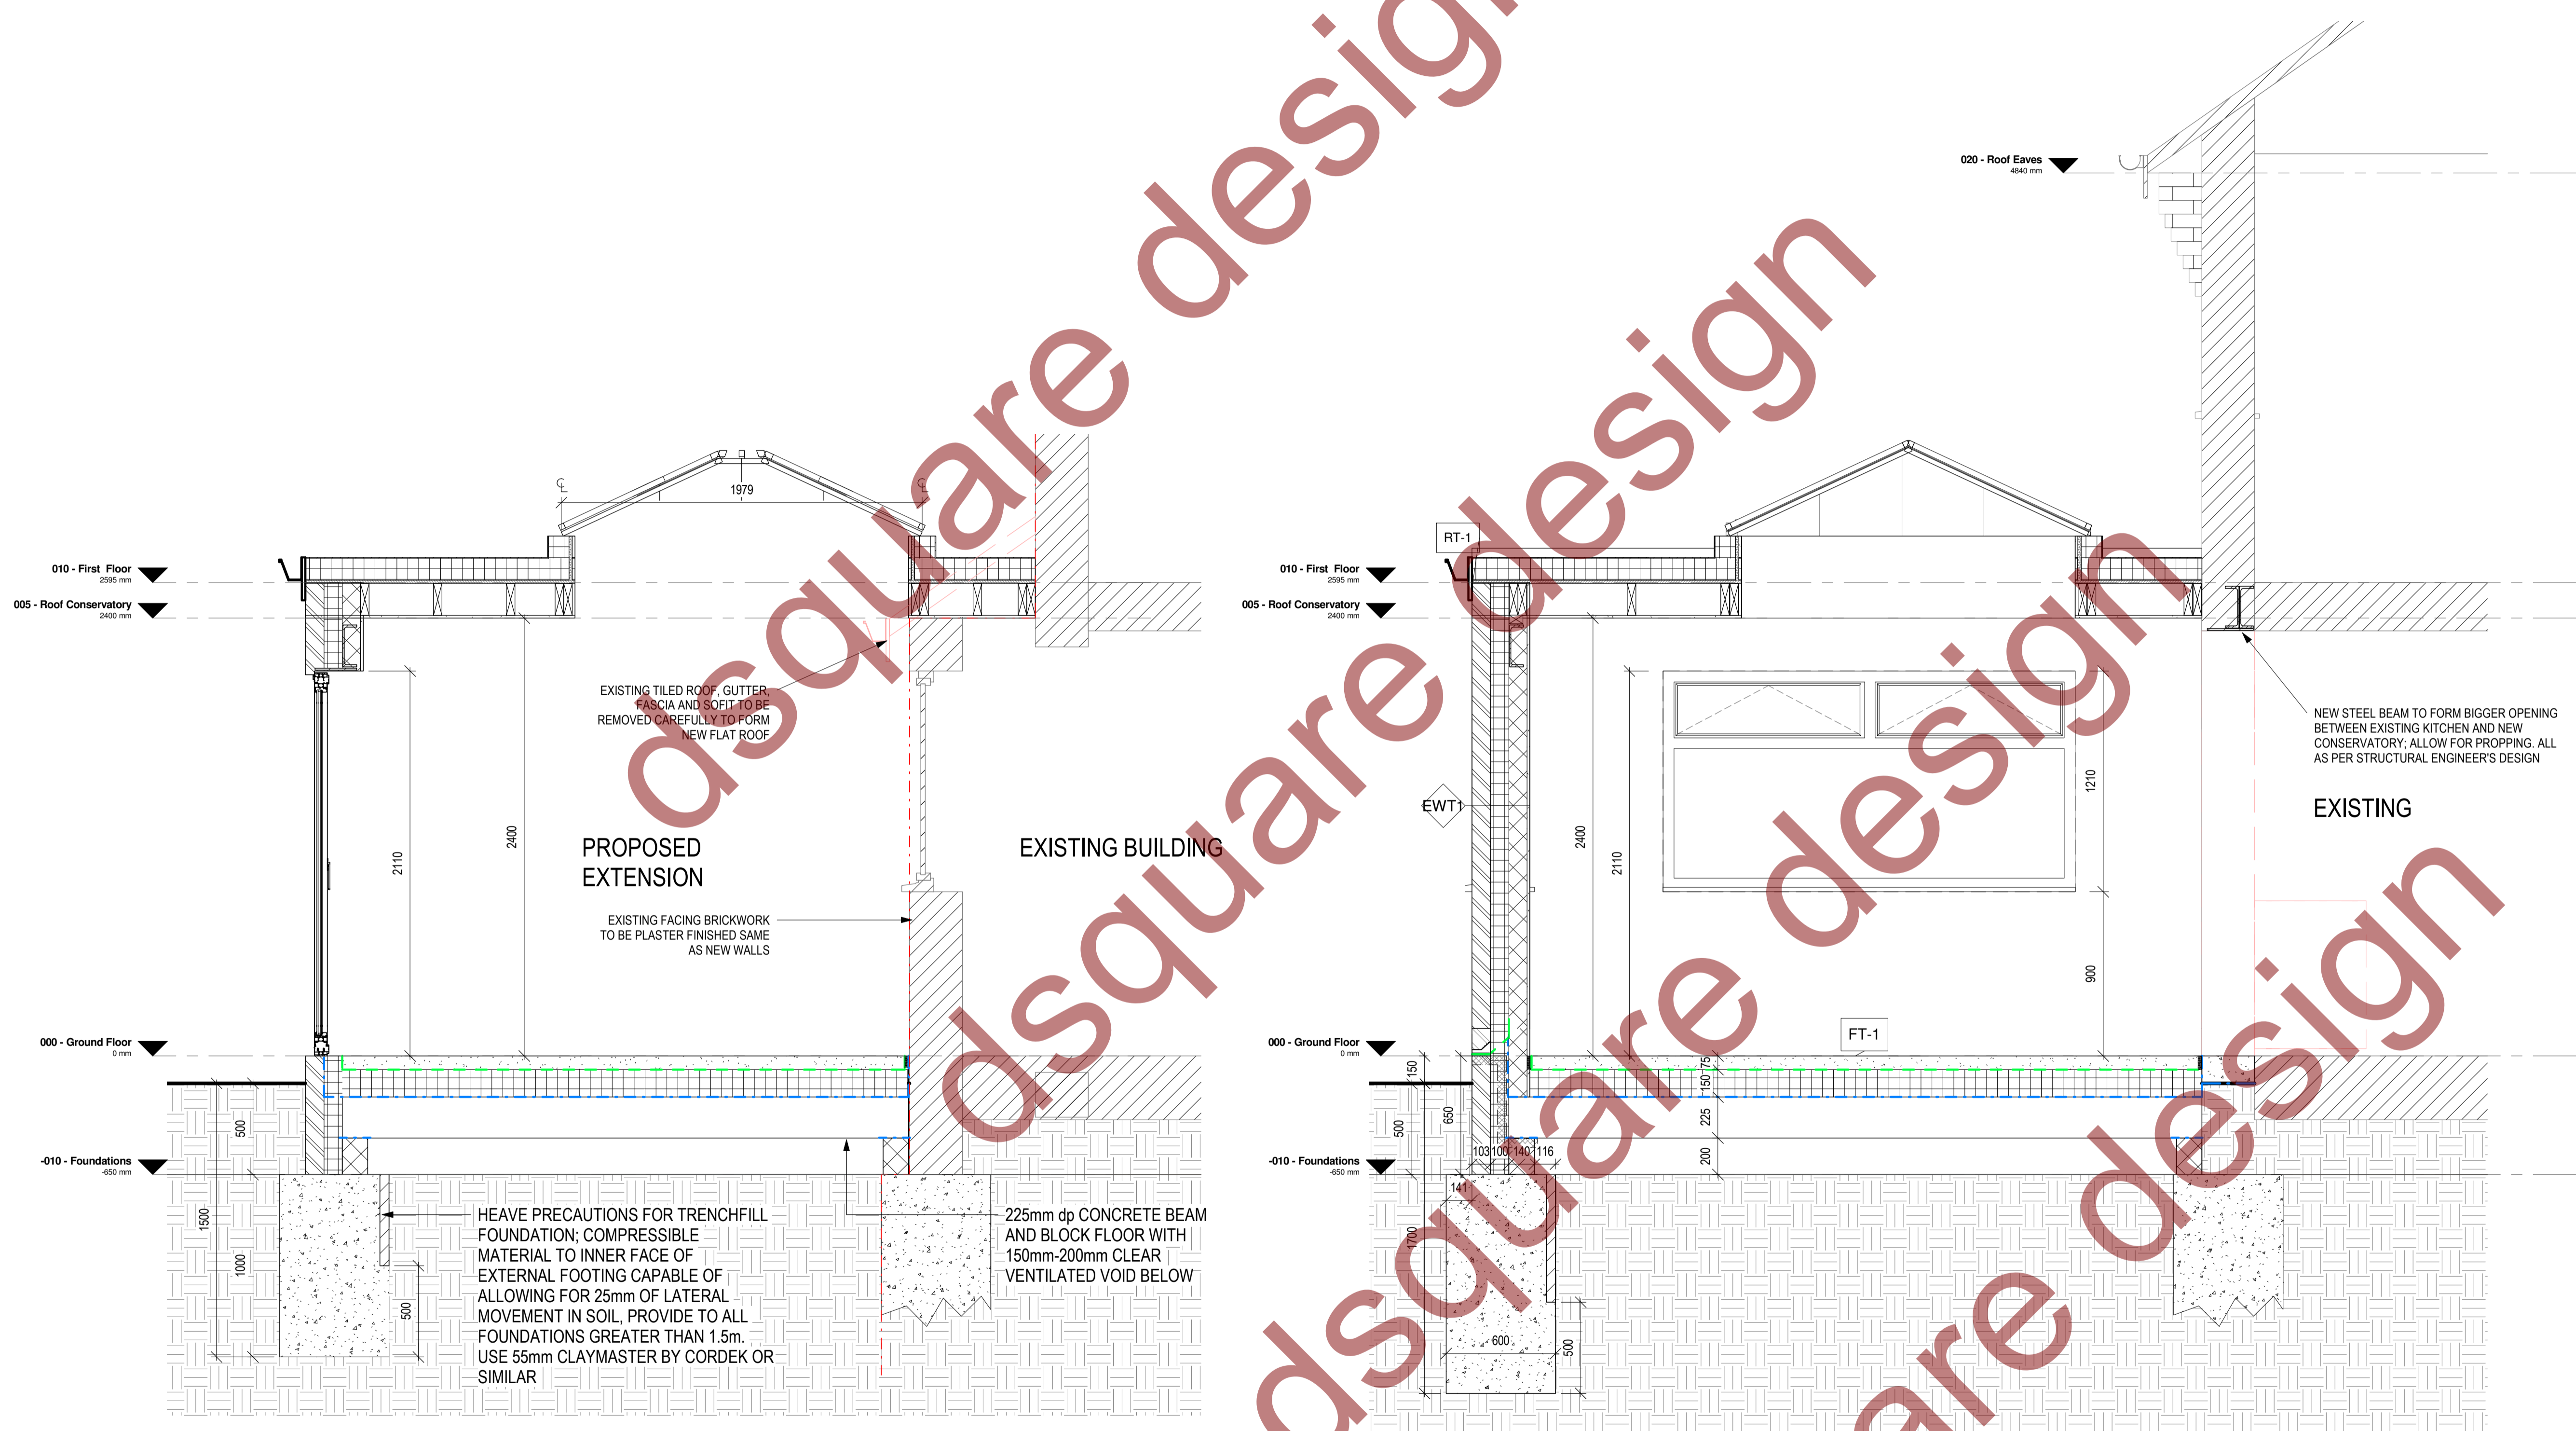

1 Section B-B
1 : 20

2 Section C-C
1 : 20

STATUS	Building Control Issue
--------	------------------------

PROJECT	13, Brabazon Close Shortstown Beds MK42 0FL
---------	---

CLIENT	Paul Donnelly
--------	---------------

TITLE	GA Sections - Sheet 2
-------	-----------------------

SCALE	1 : 20	@A1	DRAWN	DD
DATE	15/02/19	REV.	P02	

DRAWING NUMBER	32018/ 3501
----------------	-------------

D² dsquare design
architectural drawing services

email: enquiries@dsquaredesign.co.uk
www.dsquaredesign.co.uk
Phone: 07896241005